


Alternative 3B – Six Lane Mainline with Reconstructed Three Lane Bridges with Relocated Frontage Road

F.A.I. RTE.	SECTION	COUNTY	TOTAL SHEETS	SHEET NO.
55	*	SANGAMON		
STA. 526+00.00 TO STA. 541+00.00				
FED. ROAD DIST. NO.	ILLINOIS	FED. AID PROJECT		
*(84-5-2)B-2,B-3,ACB,R				




NORTHBOUND STA 526+70.19 TO STA 541+50.00
ADD INSIDE LANE AND OVERLAY ONLY

TR 53-1299-7
c/o BANK ONE FARM DEPARTMENT

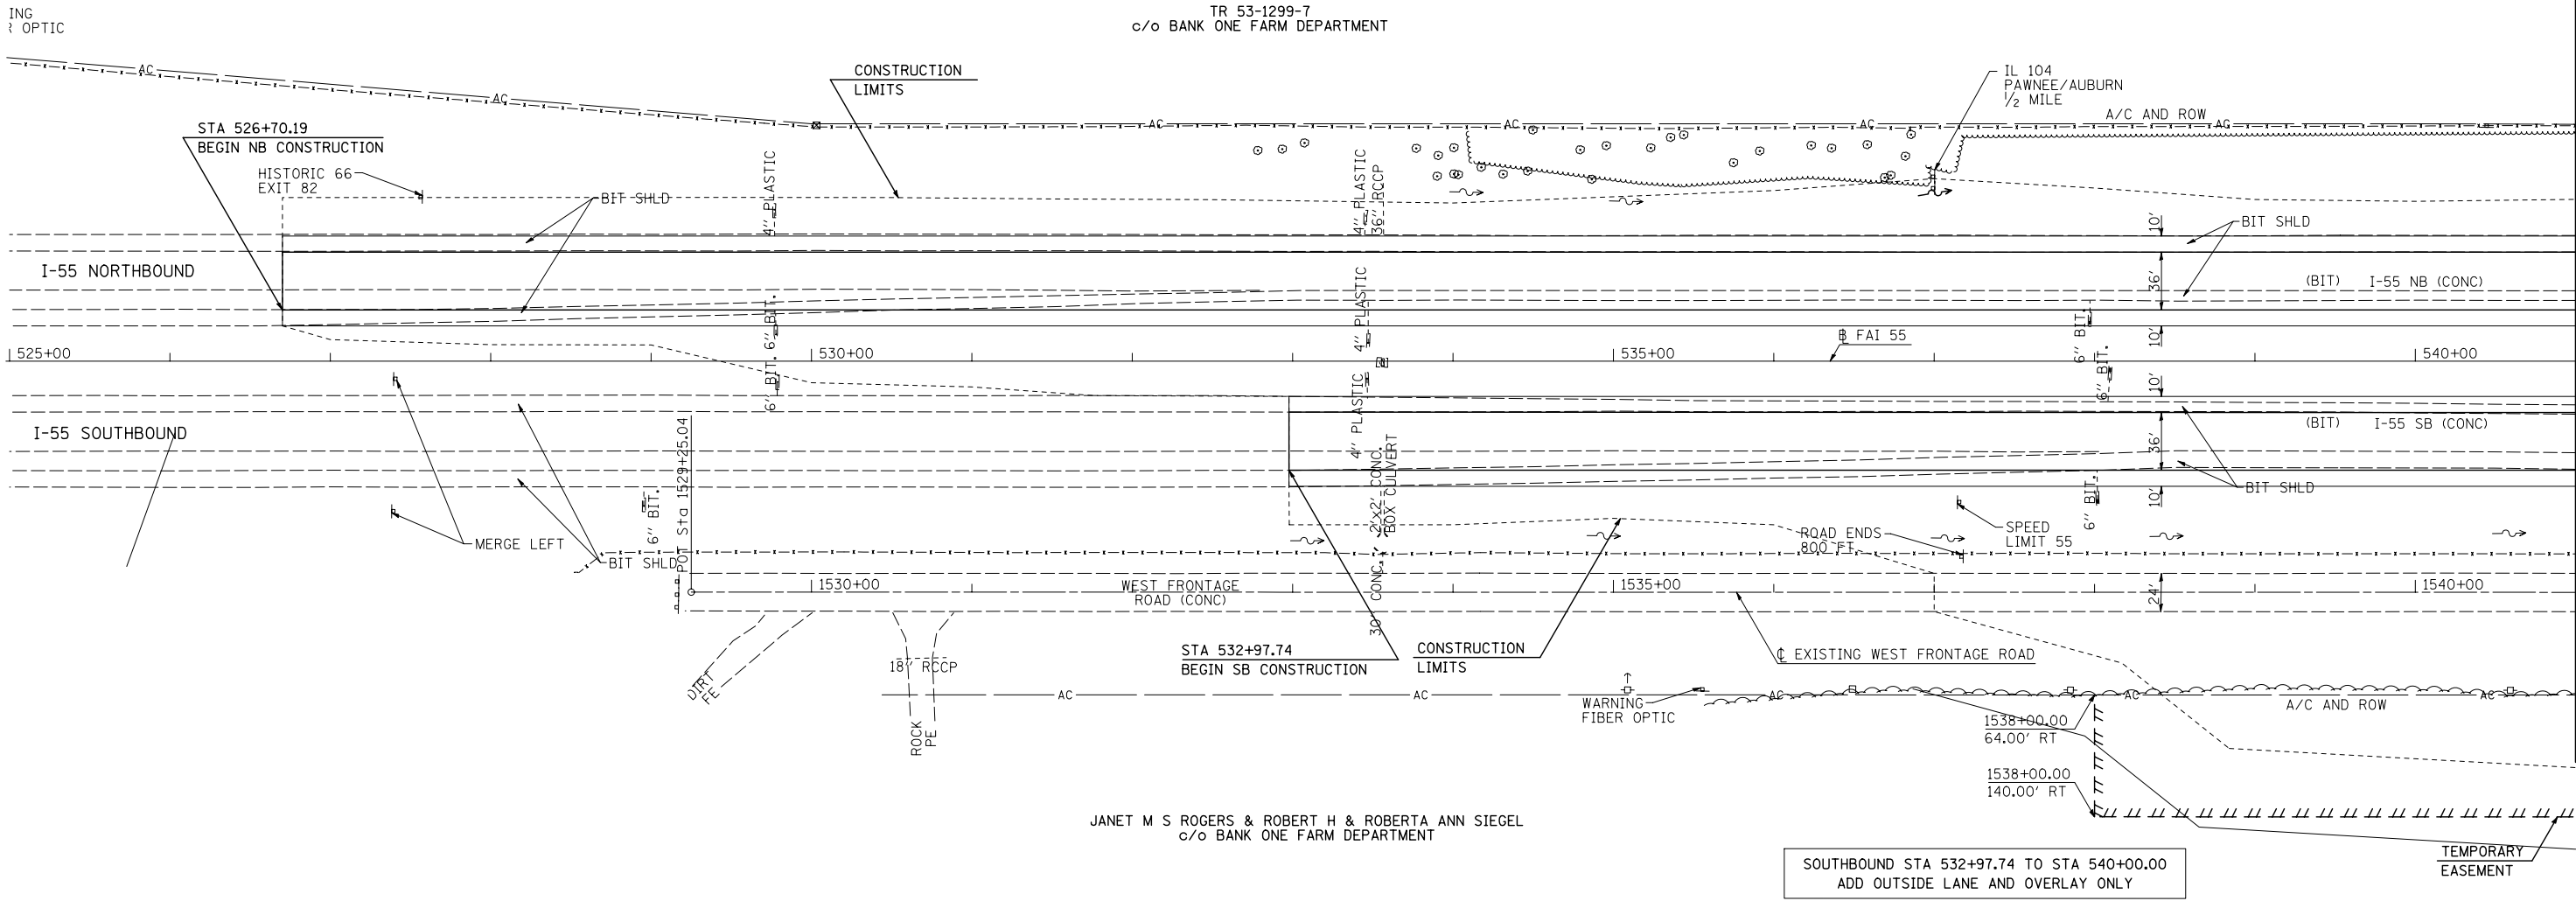

JANET M S ROGERS & ROBERT H & ROBERTA ANN SIEGEL
c/o BANK ONE FARM DEPARTMENT

SOUTHBOUND STA 532+97.74 TO STA 540+00.00
ADD OUTSIDE LANE AND OVERLAY ONLY

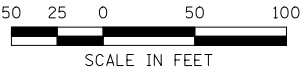

REVISIONS	
NAME	DATE


ILLINOIS DEPARTMENT OF TRANSPORTATION

ALTERNATIVE 3B
PLAN STA 526+00.00 TO STA 541+00.00

SCALE: VERT. N/A
HORIZ. 1"=50'
DATE: 8/26/03


DRAWN BY: BDS
CHECKED BY: SRD

PLAN	SURVEYED	BY	DATE
NO.	PLOTTED		
	RT. OF WAY CHECKED		
	CADD FILE NAME		

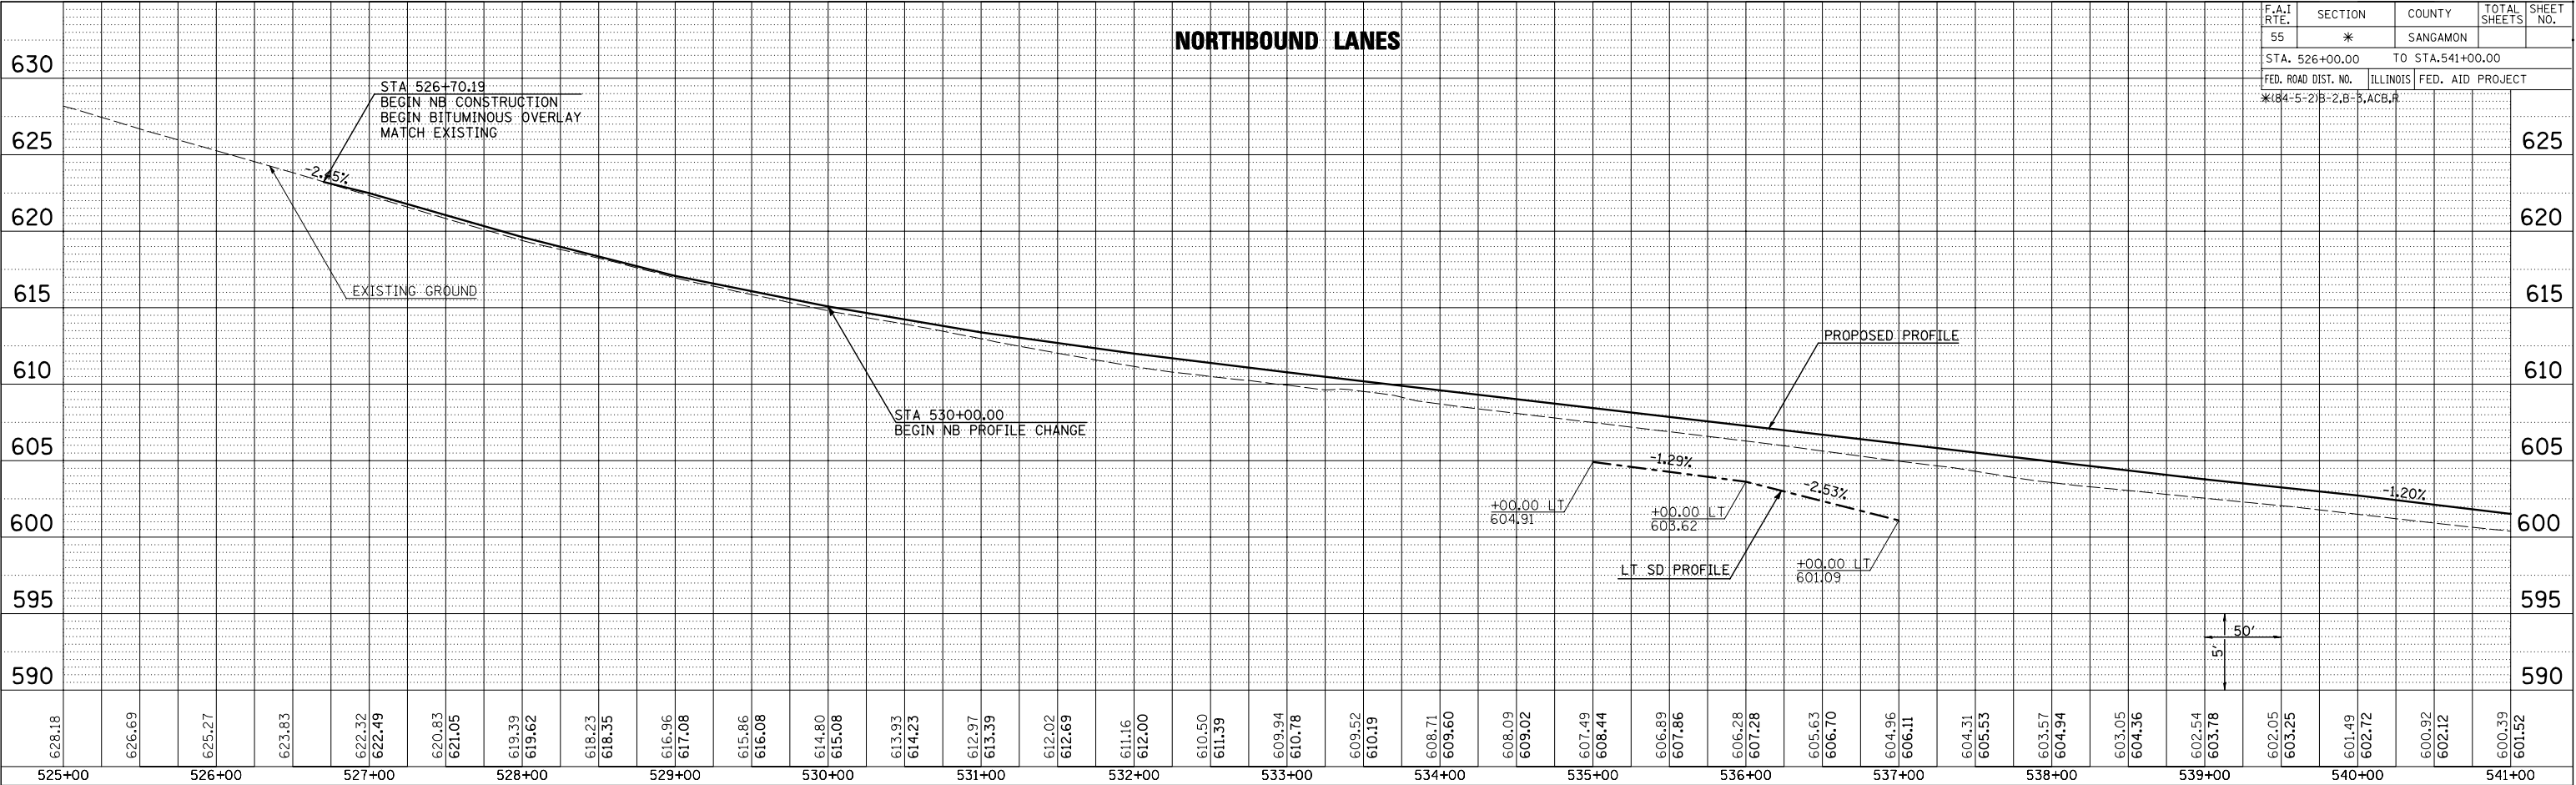


F.A.I. RTE.	SECTION	COUNTY	TOTAL SHEETS	SHEET NO.
55	*	SANGAMON		
STA. 526+00.00		TO STA.541+00.00		
FED. ROAD DIST. NO.		ILLINOIS	FED. AID PROJECT	
*184-5-2)B-2,B-3,ACB,A				

PROFILE	SURVEYED	BY	DATE
NO.	PLOTTED		
	RT. OF WAY CHECKED		
	STRUCTURE NOTATIONS CHKD		

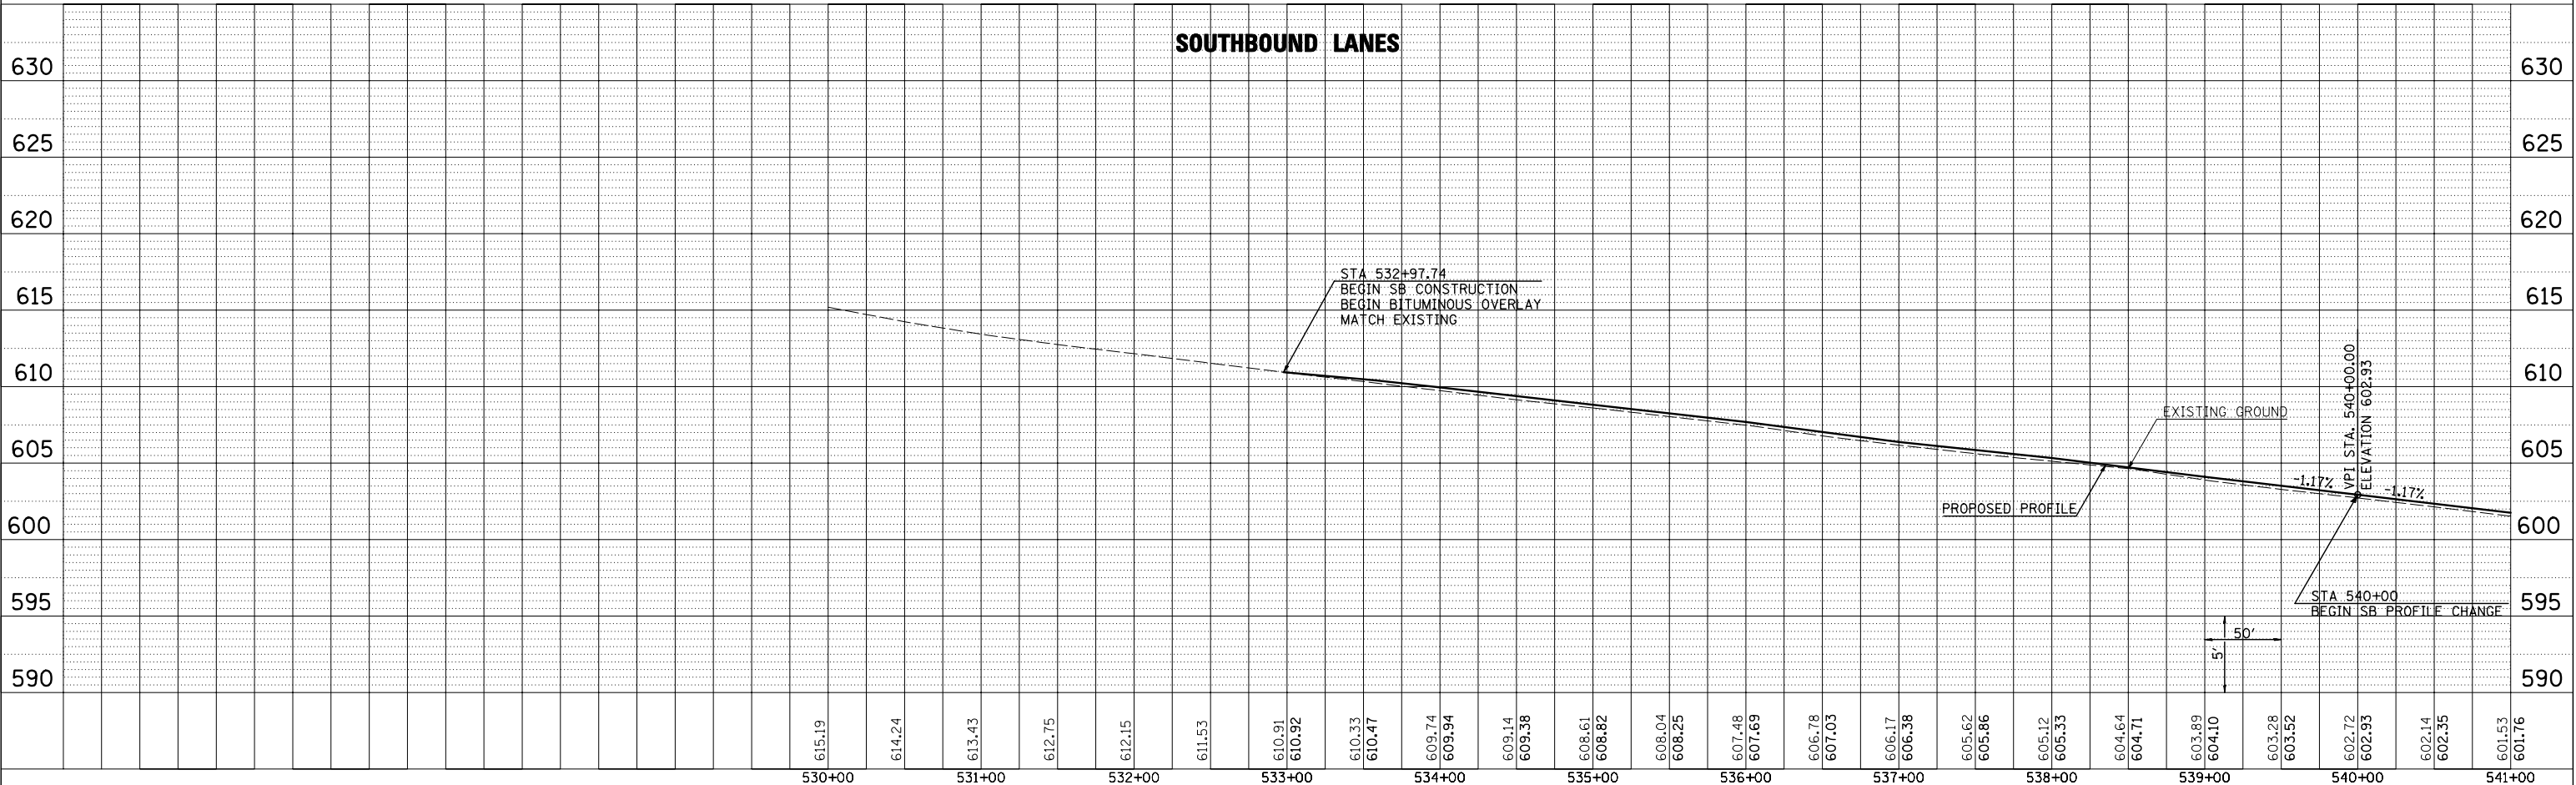

Plot Date: 7/26/2005
Plotter: J2005a.plt
Plotted By: sdonahue
Pen Table: lds1.tbl
Filename: I:\0029\Work\Order_10\Exhibits\ALTERNATE 3B\02ALT3B_PROJ.dgn

F.A.I. RTE.	SECTION	COUNTY	TOTAL SHEETS	SHEET NO.
55	*	SANGAMON		
STA. 541+00.00 TO STA. 556+00.00				
FED. ROAD DIST. NO.	ILLINOIS	FED. AID PROJECT		
*(84-5-2)B-2,B-3,ACB,R				

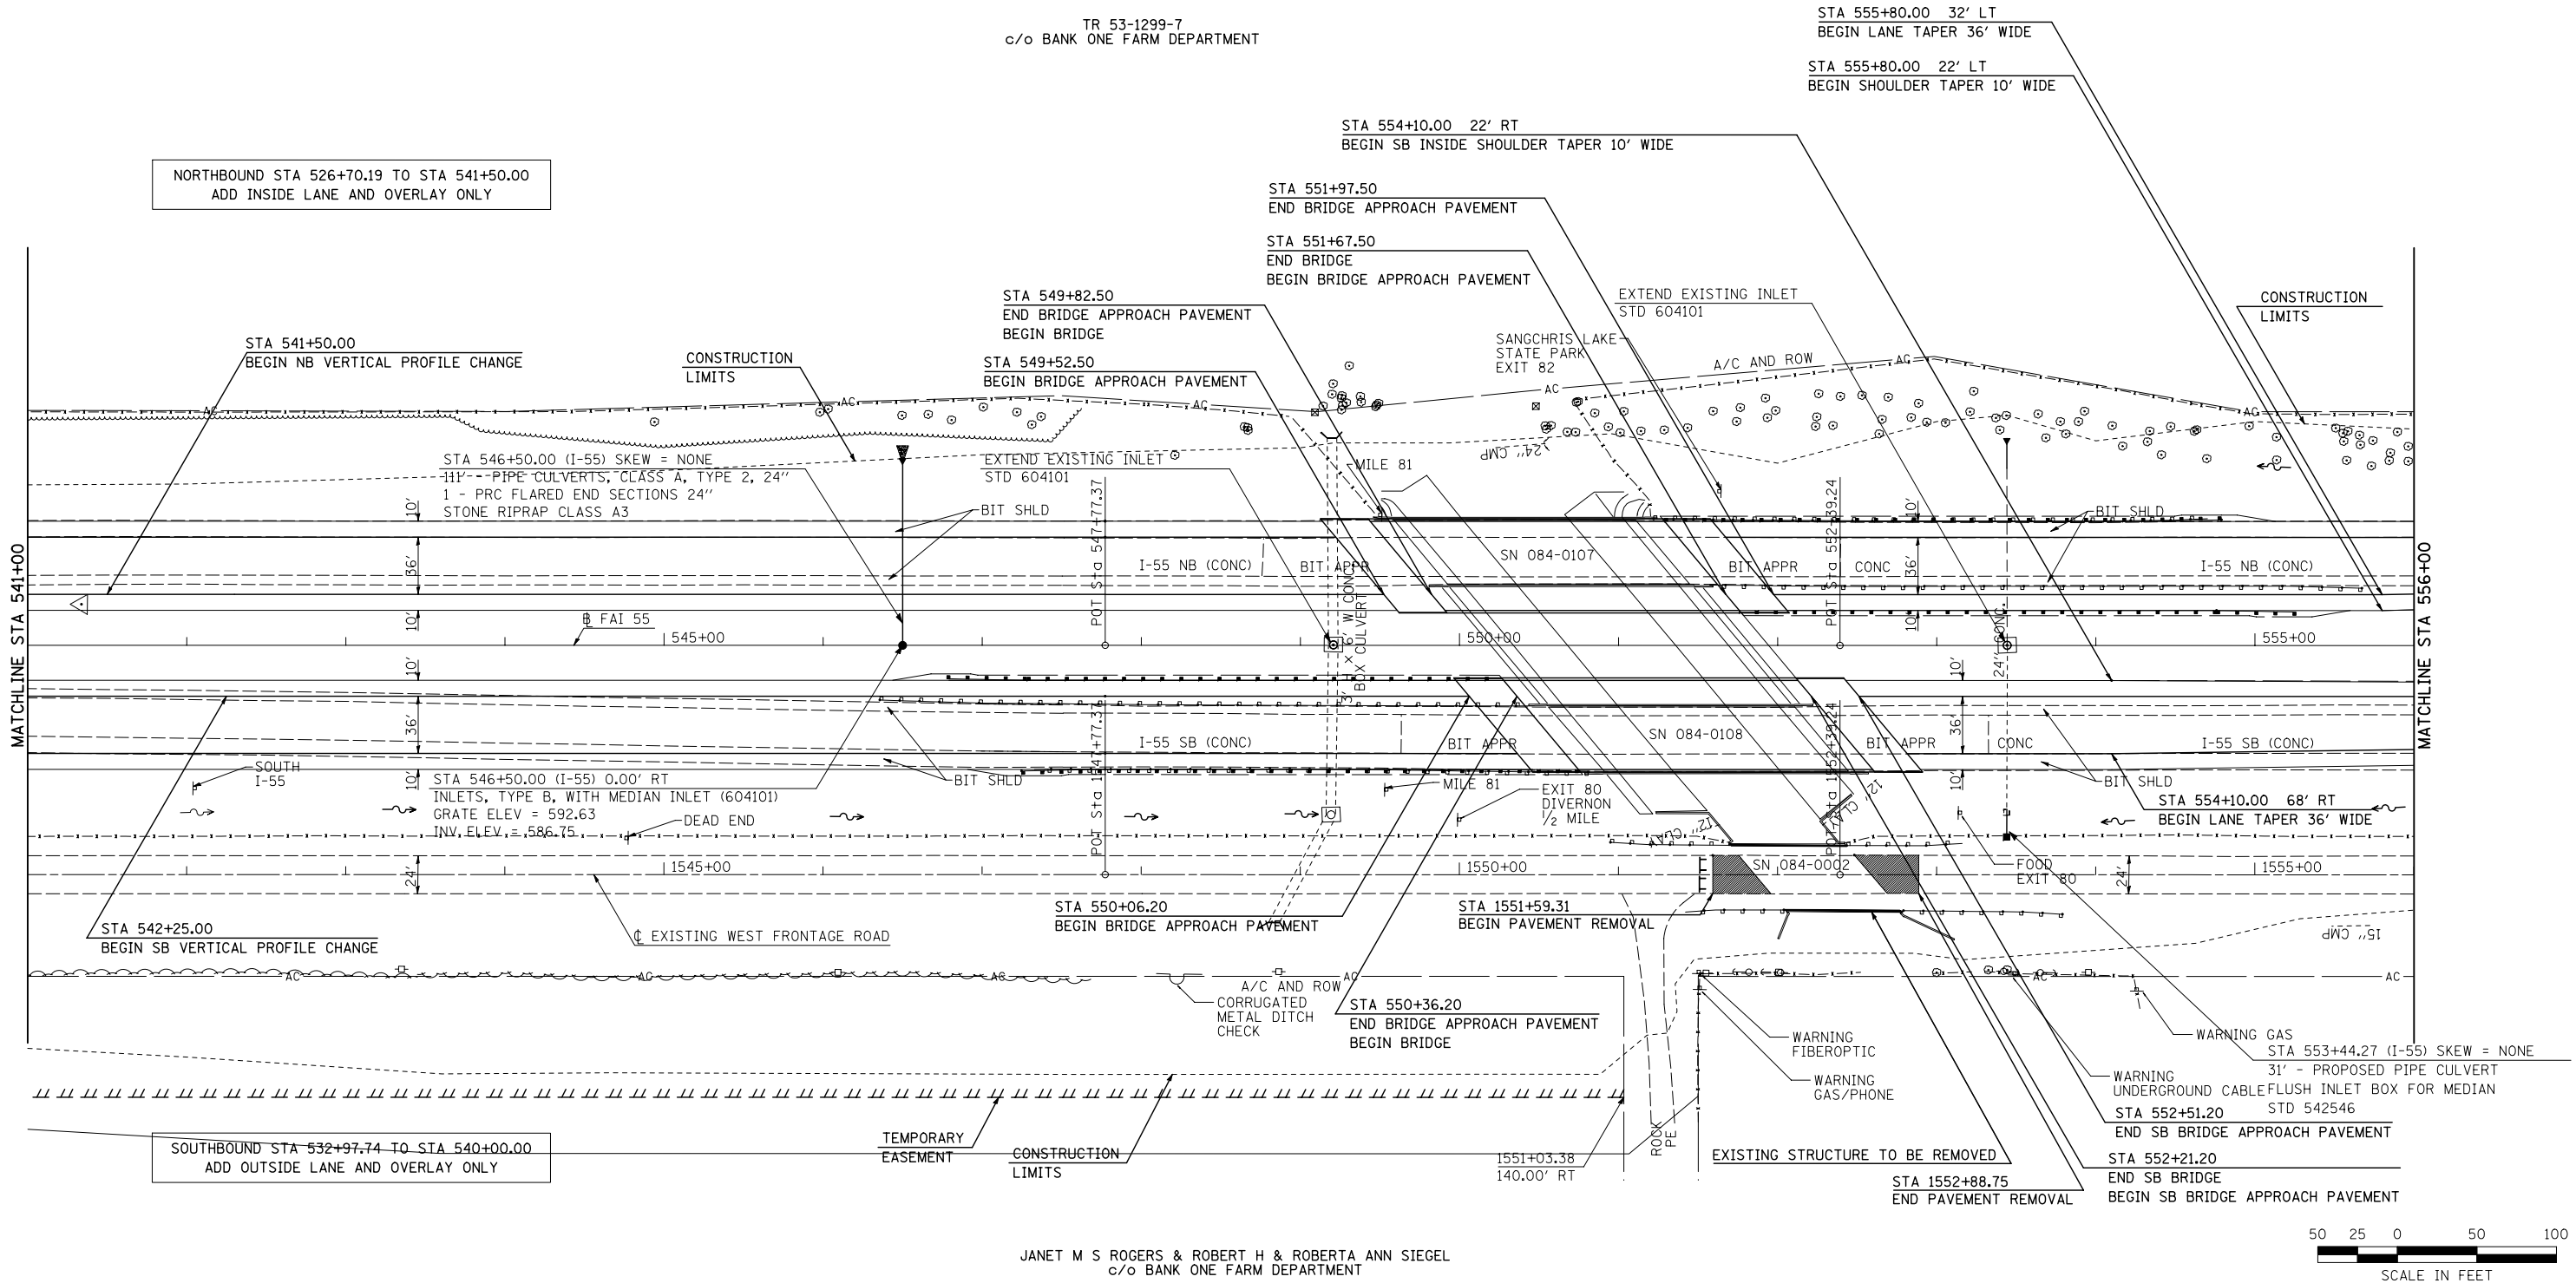

JANET M S ROGERS & ROBERT H & ROBERTA ANN SIEGEL
c/o BANK ONE FARM DEPARTMENT



REVISIONS	
NAME	DATE

ILLINOIS DEPARTMENT OF TRANSPORTATION

ALTERNATIVE 3B

PLAN STA 541+00.00 TO STA 556+00.00


SCALE: VERT. N/A
HORIZ. 1"=50'
DATE: 8/26/03

DRAWN BY: BDS
CHECKED BY: SRD

ALTERNATIVE 3B PLAN STA 541+00.00 TO STA 556+00.00

Plot Date: 7/26/2005
Plot Time: 12:05:38 PM
Plotted By: sdonohue
Pen Table: Idot.tbl
Filename: I:\02029\Work\Order\03\Exhibit\ALTERNATE 3B\03ALT3B_PL02.dgn


PROFILE	SURVEYED _____	BY _____	DATE _____
NOTE BOOK	PLOTTED _____		
	GRADES CHECKED _____		
	I.B.M. NOTED _____		
NO. _____	STRUCTURE NOTATIONS CHK'D _____		

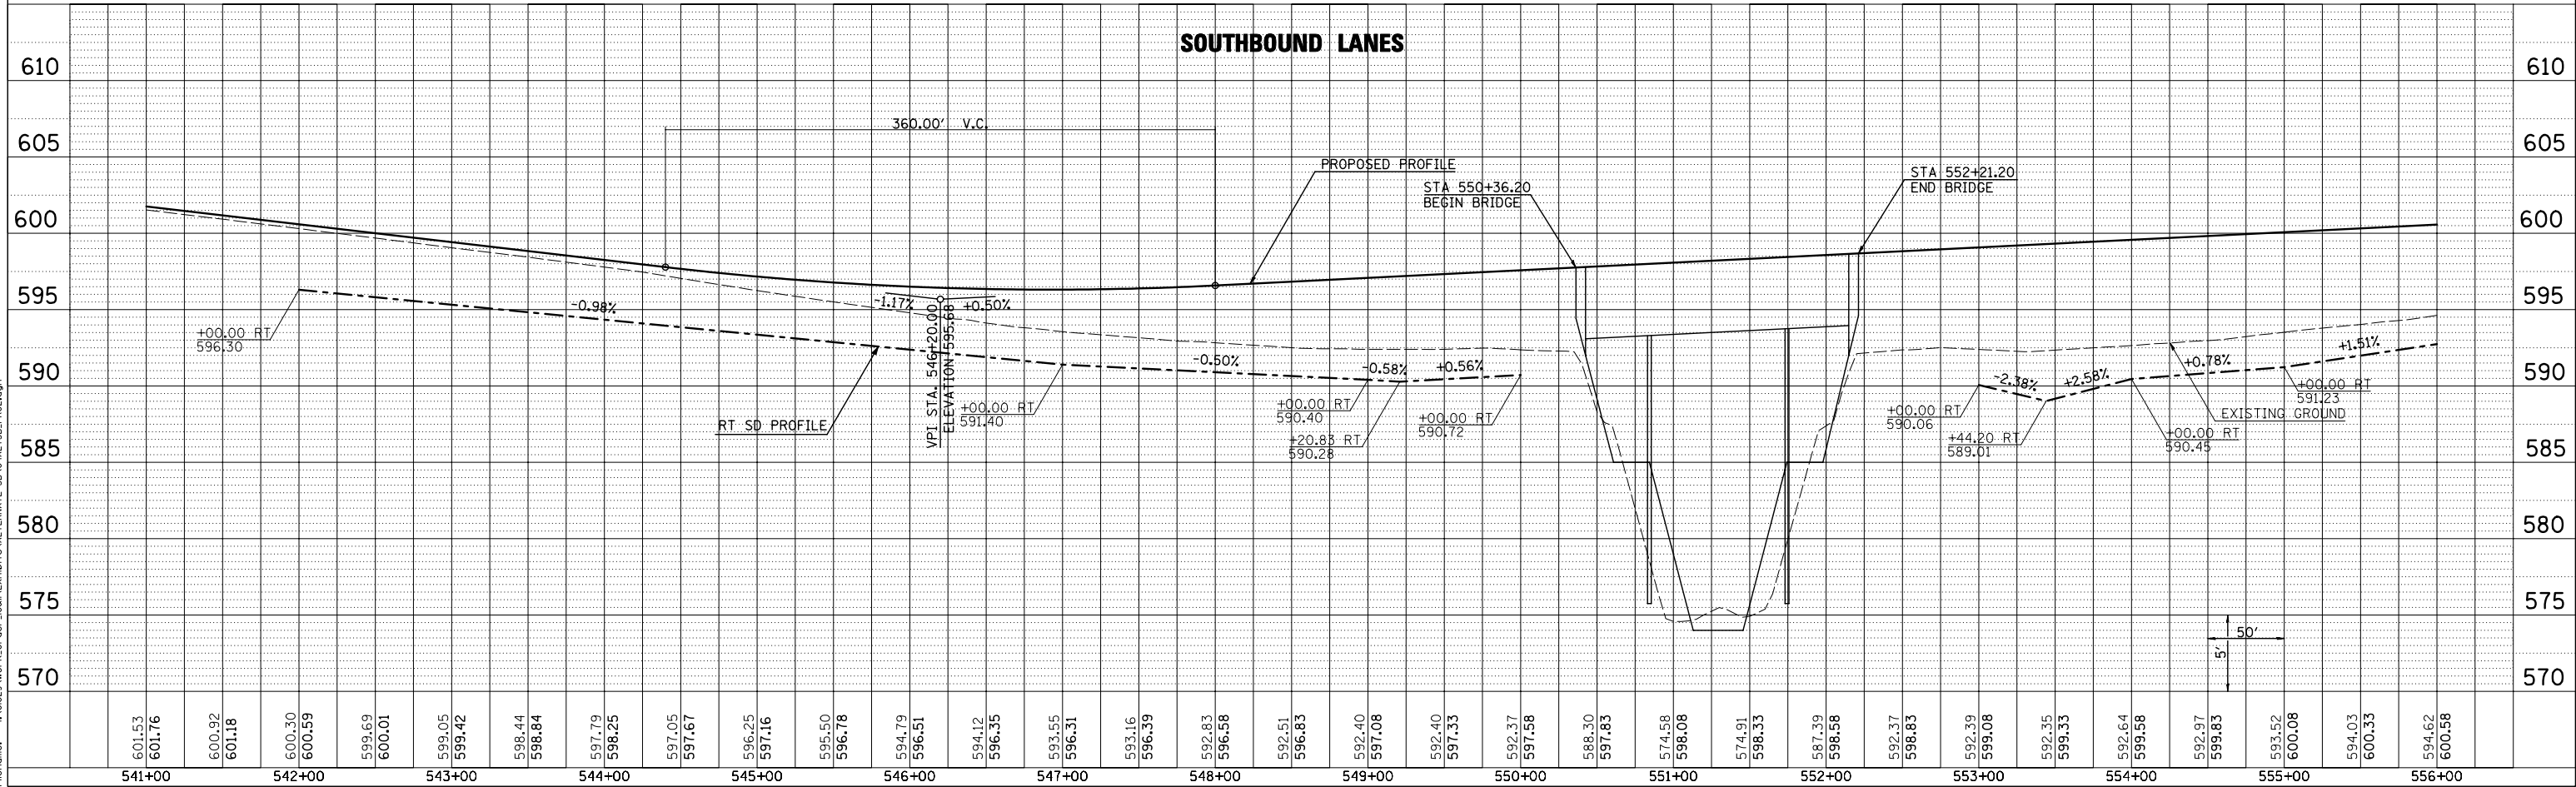


F.A.I. RTE.	SECTION	COUNTY	TOTAL SHEETS	SHEET NO.
55	*	SANGAMON		
STA. 556+00.00 TO STA. 570+00.00				
FED. ROAD DIST. NO.	ILLINOIS	FED. AID PROJECT		
*(84-5-2)B-2,B-3,ACB,R				



TR 53-1299-7
c/o BANK ONE FARM DEPARTMENT

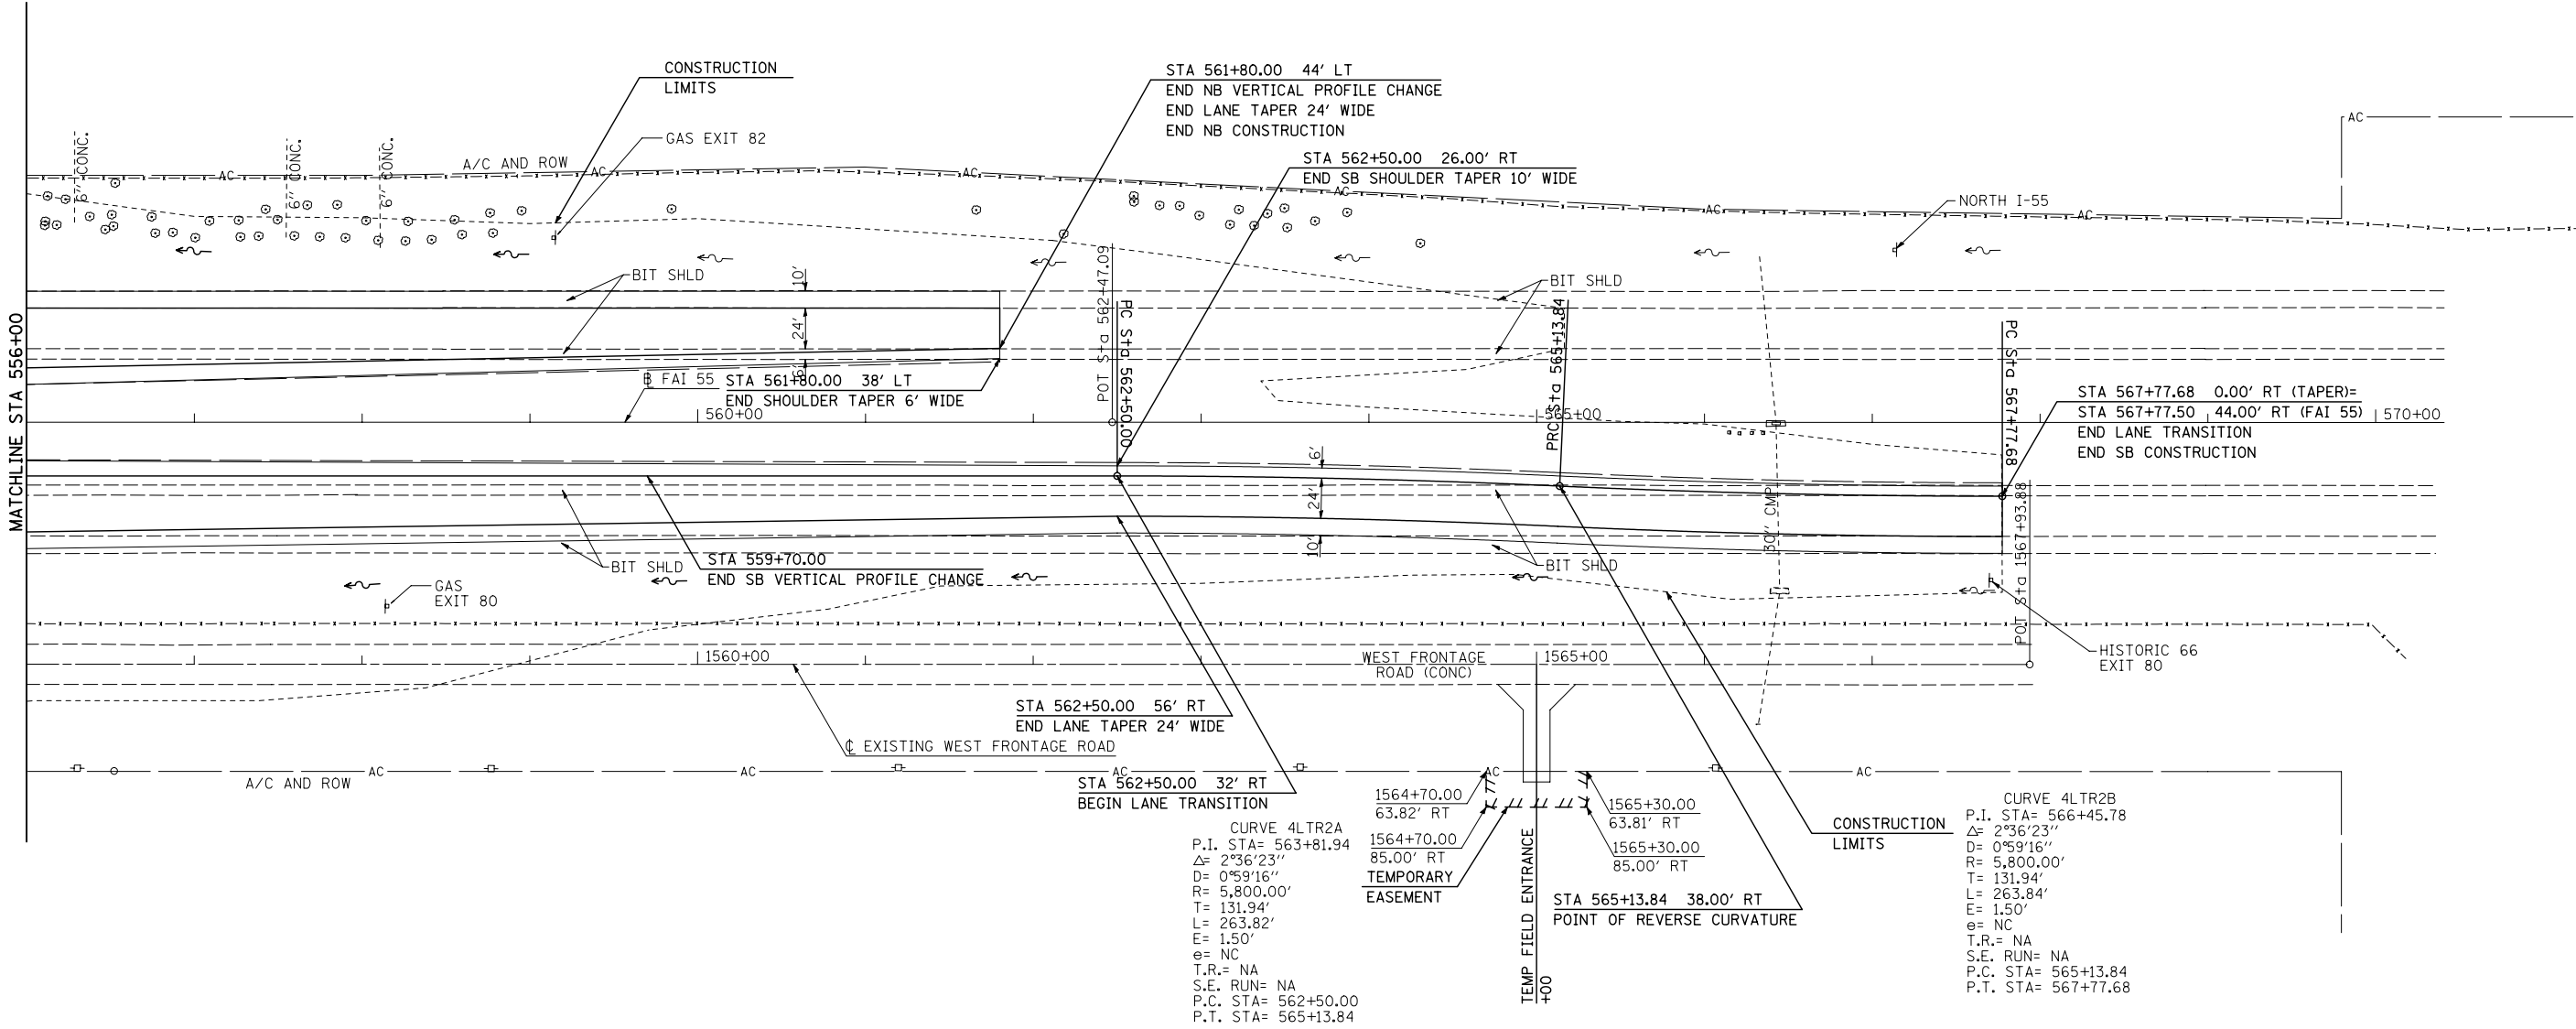

JANET M S ROGERS & ROBERT H & ROBERTA ANN SIEGEL
c/o BANK ONE FARM DEPARTMENT

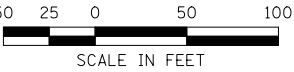

REVISIONS	
NAME	DATE

ILLINOIS DEPARTMENT OF TRANSPORTATION

ALTERNATIVE 3B

PLAN STA 556+00.00 TO STA 570+00.00

SCALE: VERT. N/A
HORIZ. 1"=50'

DATE: 8/26/03

DRAWN BY: BDS
CHECKED BY: SRD



ALTERNATIVE 3B PLAN STA 556+00.00 TO STA 570+00.00

Plot Date: 7/26/2005
Plot Time: 12:06:14 PM
Plotted By: sdonohue
Pen Table: ldot.tbl
Filename: I:\0229\Work\Order\03\Exhibit\ALTERNATE 3B\05ALT3B_PL03.dgn

PLAN	SURVEYED	BY	DATE
NO.	NOTE BOOK		
	RT. OF WAY CHECKED		
	CADD FILE NAME		

PROFILE	SURVEYED	BY	DATE
NO.	NOTE BOOK		
	B.M. NOTED		
	STRUCTURE NOTATIONS CHK'D		


Plot Date: 7/26/2005
Plotter: J2641 PW
Plotted By: sdanahur
Pen Table: lds+tbl
Filename: I:\0029\Work\Order_08\Exhibits\ALTERNATE 3B\06ALT3B-PR03.dgn

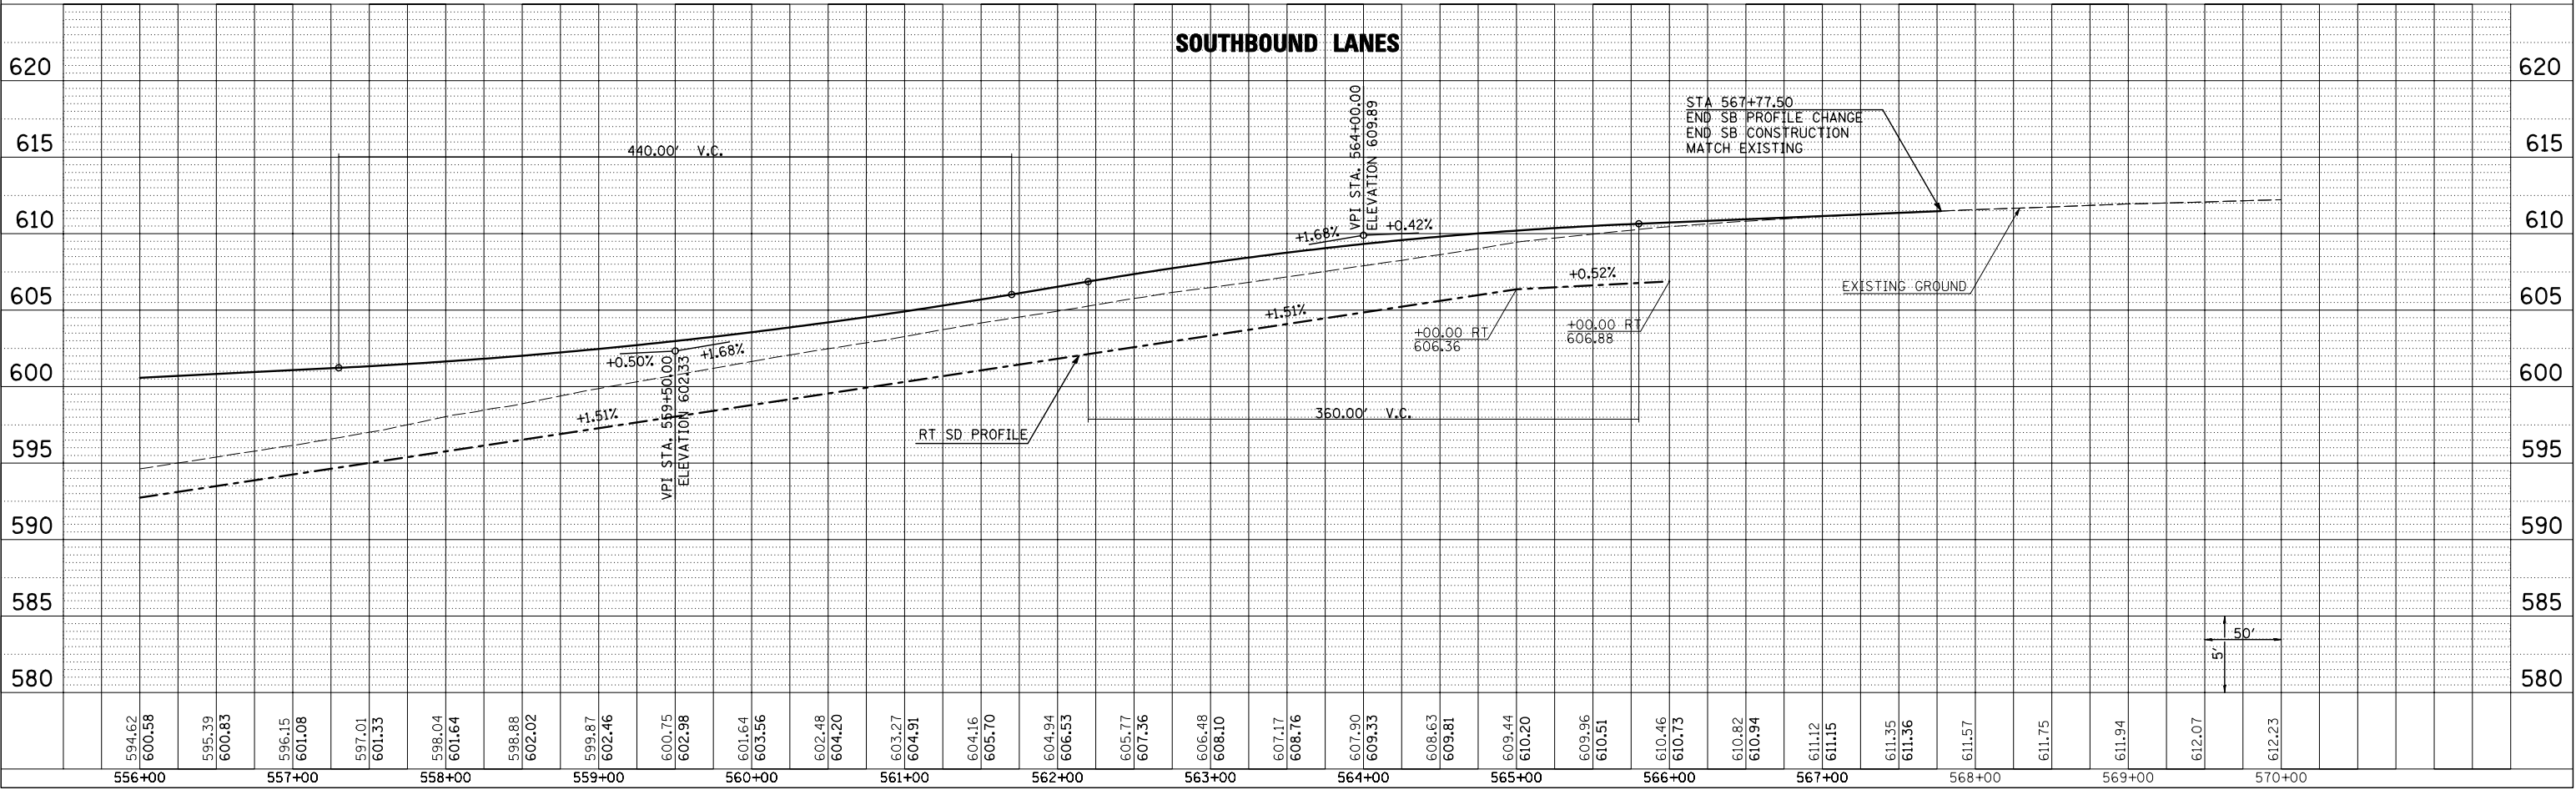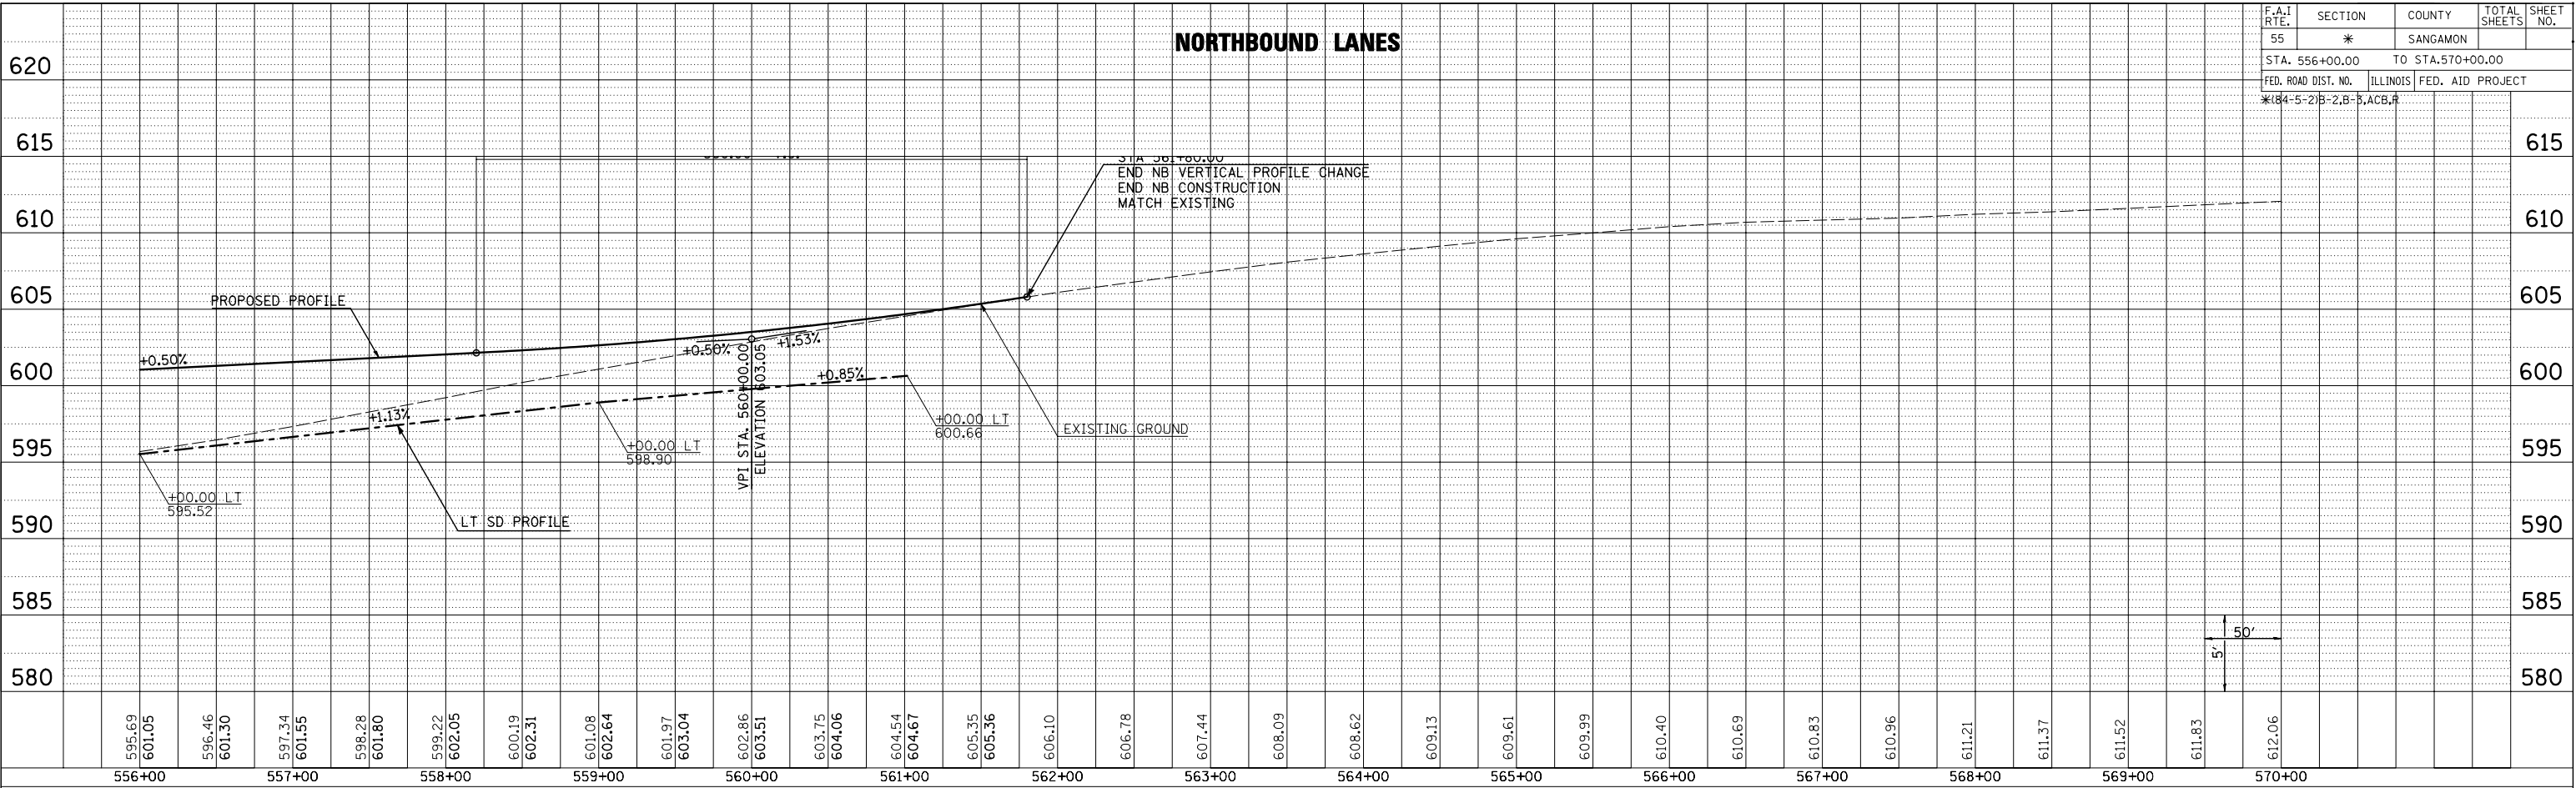

Plot Date: 7/26/2005
Plot Time: 12:06:54 PM
Plotted By: sdonahue
Pen Table: ldot.tbl
Filename: I:\0229\Work_Order\03\Exhibit\ALTERNATE 3B\07MOT3BSP1.dgn



F.A.I. RTE.	SECTION	COUNTY	TOTAL SHEETS	SHEET NO.
55	*	SANGAMON		
STA. 523+00.00		TO STA.549+00.00		
FED. ROAD DIST. NO.	ILLINOIS	FED. AID PROJECT		
*(84-5-2)B-2,B-3,ACB,R				

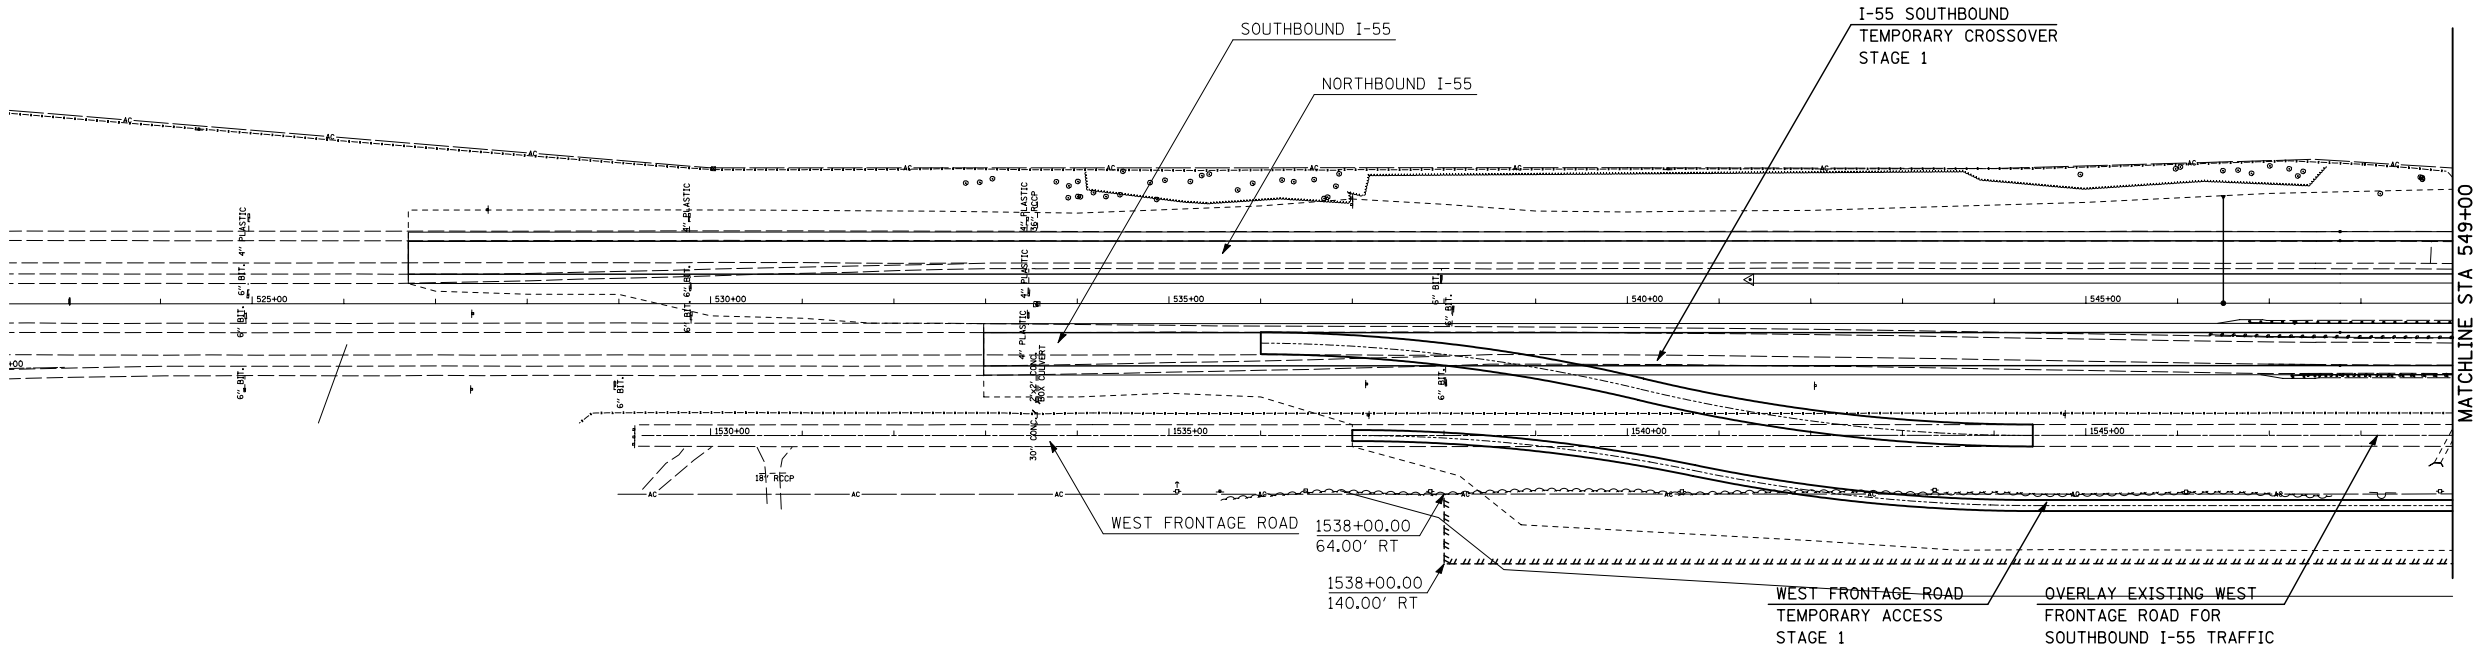

REVISIONS	
NAME	DATE



ILLINOIS DEPARTMENT OF TRANSPORTATION

ALTERNATIVE 3B
STAGE 1 MAINTENANCE OF TRAFFIC
STA 523+00.00 TO STA 549+00.00

SCALE: VERT. N/A
HORIZ. 1"=100'
DATE 1/22/04

DRAWN BY BDS
CHECKED BY SRD

F.A.I. RTE.	SECTION	COUNTY	TOTAL SHEETS	SHEET NO.
55	*	SANGAMON		
STA. 549+00.00		TO STA.573+00.00		
FED. ROAD DIST. NO.	ILLINOIS	FED. AID PROJECT		
*(84-5-2)B-2,B-3,ACB,R				

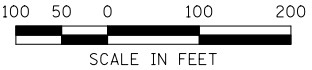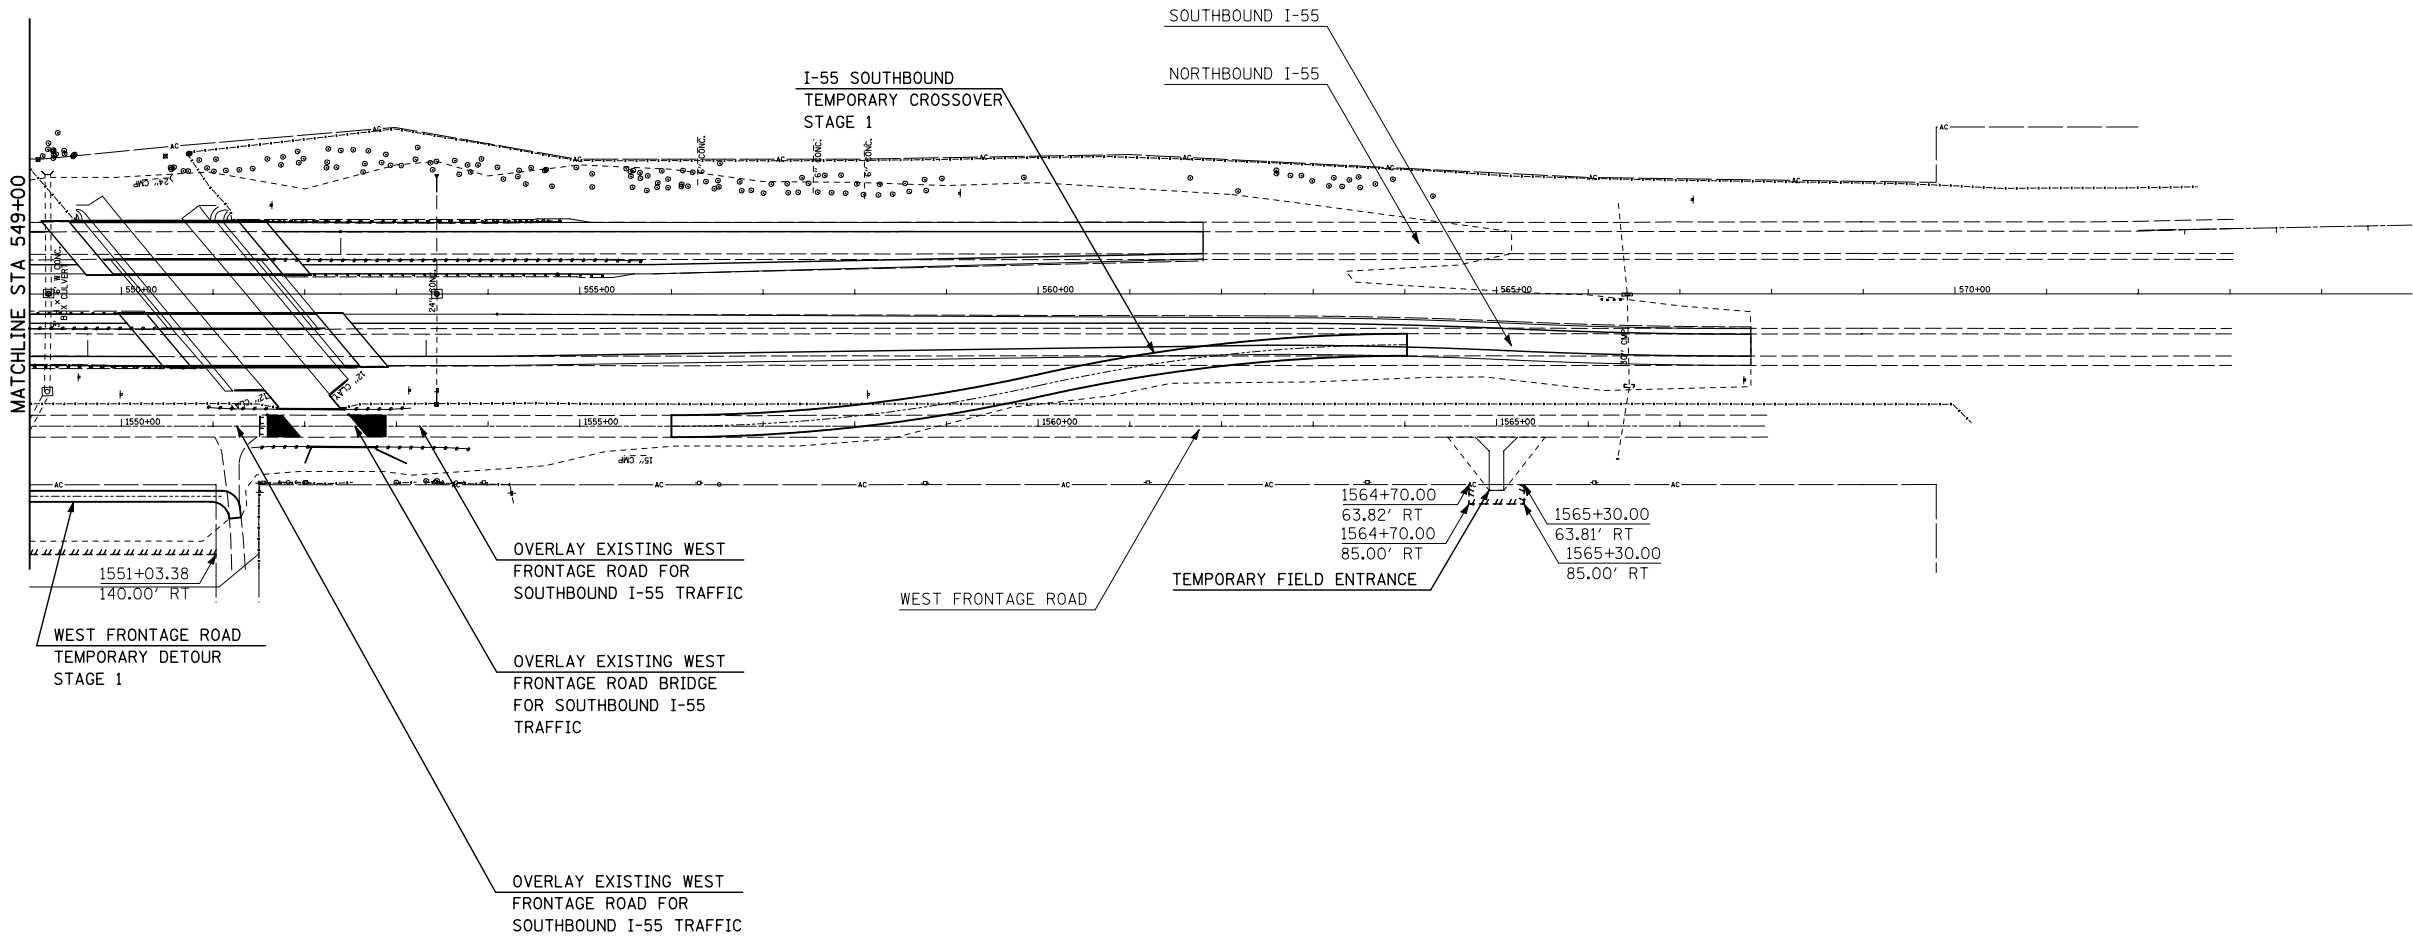

REVISIONS	
NAME	DATE

ILLINOIS DEPARTMENT OF TRANSPORTATION


ALTERNATIVE 3B
STAGE 1 MAINTENANCE OF TRAFFIC
STA 549+00.00 TO STA 573+00.00

SCALE: VERT. N/A
HORIZ. 1"=100'
DATE 1/22/04



DRAWN BY BDS
CHECKED BY SRD

Plot Date: 7/26/2005
Plot Time: 12:07:12 PM
Plotted By: sdonahue
Pen Table: ldot.tbl
Filename: I:\0229\Work_Order\IDOT\Exhibit\ALTERNATE 3B\08MOT3BSP2.dgn

Plot Date: 7/26/2005
Plot Time: 12:07:30 PM
Plotted By: sdonahue
Pen Table: ldot.tbl
Filename: I:\0229\Work_Order\02\Exhibit\ALTERNATE 3B\09MOT3B52P1.dgn

 

F.A.I. RTE.	SECTION	COUNTY	TOTAL SHEETS	SHEET NO.
55	*	SANGAMON		
STA. 523+00.00		TO STA.549+00.00		
FED. ROAD DIST. NO.		ILLINOIS	FED. AID PROJECT	
*(84-5-2)B-2,B-3,ACB,R				

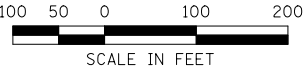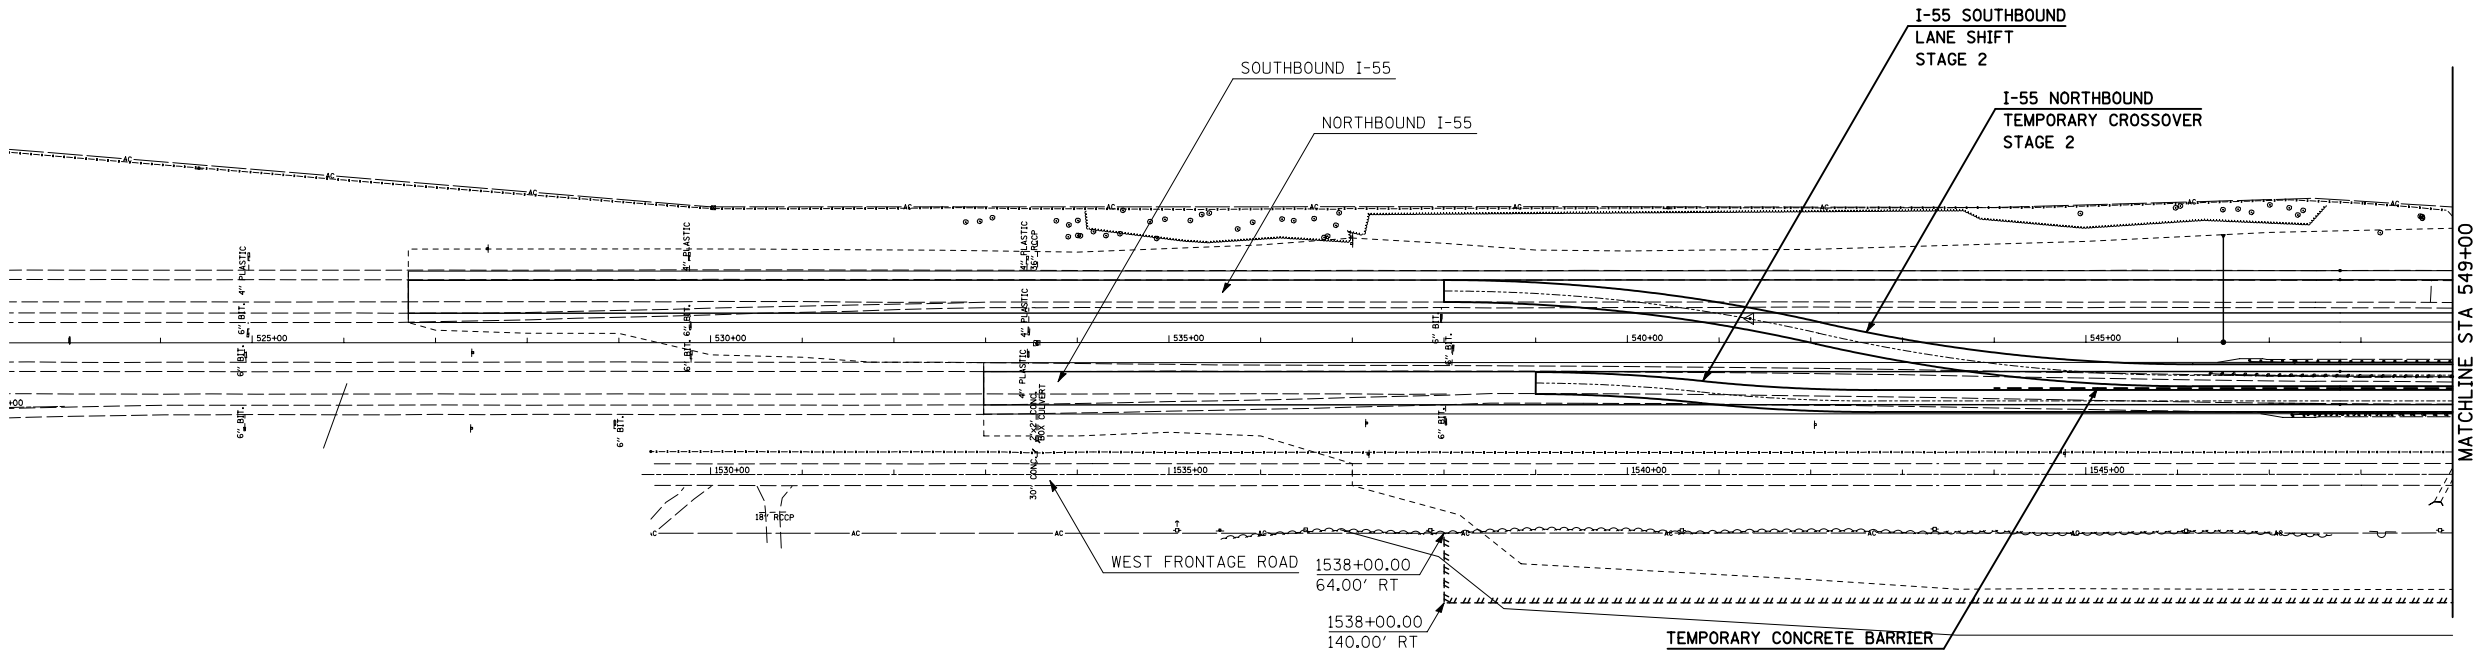

REVISIONS	
NAME	DATE



ILLINOIS DEPARTMENT OF TRANSPORTATION

ALTERNATIVE 3B
STAGE 2 MAINTENANCE OF TRAFFIC
STA 523+00.00 TO STA 549+00.00

SCALE: VERT. N/A
HORIZ. 1"=100'
DATE 1/22/04

DRAWN BY BDS
CHECKED BY SRD

F.A.I. RTE.	SECTION	COUNTY	TOTAL SHEETS	SHEET NO.
55	*	SANGAMON		
STA. 549+00.00		TO STA.573+00.00		
FED. ROAD DIST. NO.	ILLINOIS	FED. AID PROJECT		
*(84-5-2)B-2,B-3,ACB,R				

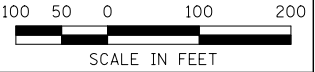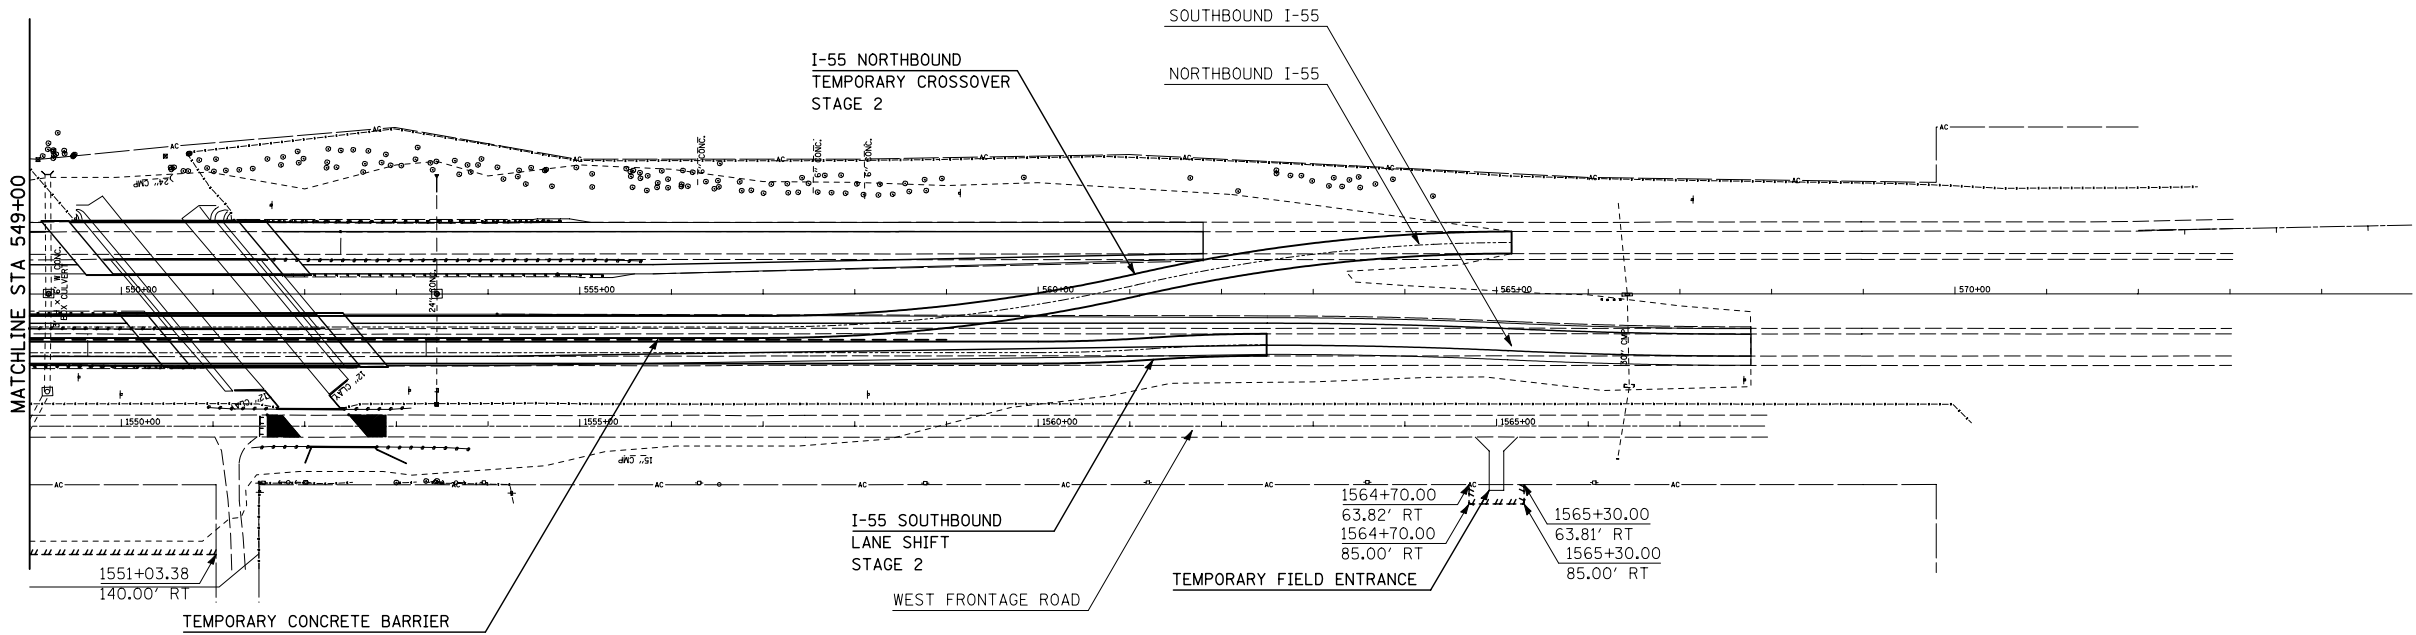

REVISIONS	
NAME	DATE

ILLINOIS DEPARTMENT OF TRANSPORTATION

ALTERNATIVE 3B
STAGE 2 MAINTENANCE OF TRAFFIC
STA 549+00.00 TO STA 573+00.00

SCALE: VERT. N/A
HORIZ. 1"=100'
DATE 1/22/04

DRAWN BY BDS
CHECKED BY SRD

Plot Date: 7/26/2005
Plot Time: 12:07:49 PM
Plotted By: sdonohue
Pen Table: ldot.tbl
Filename: I:\0229\Work_Order\03\Exhibit\ALTERNATE 3B\0M01B52P2.dgn


Relocated Frontage Road (Applies to Alternatives 1B, 2B, 3B)

F.A.I. RTE.	SECTION	COUNTY	TOTAL SHEETS	SHEET NO.
55	*	SANGAMON		

STA. 1492+21.74	TO STA.1500+00.00
-----------------	-------------------

FED. ROAD DIST. NO.	ILLINOIS	FED. AID PROJECT
---------------------	----------	------------------

* (84-5-2)B-2,B-3,ACB,R

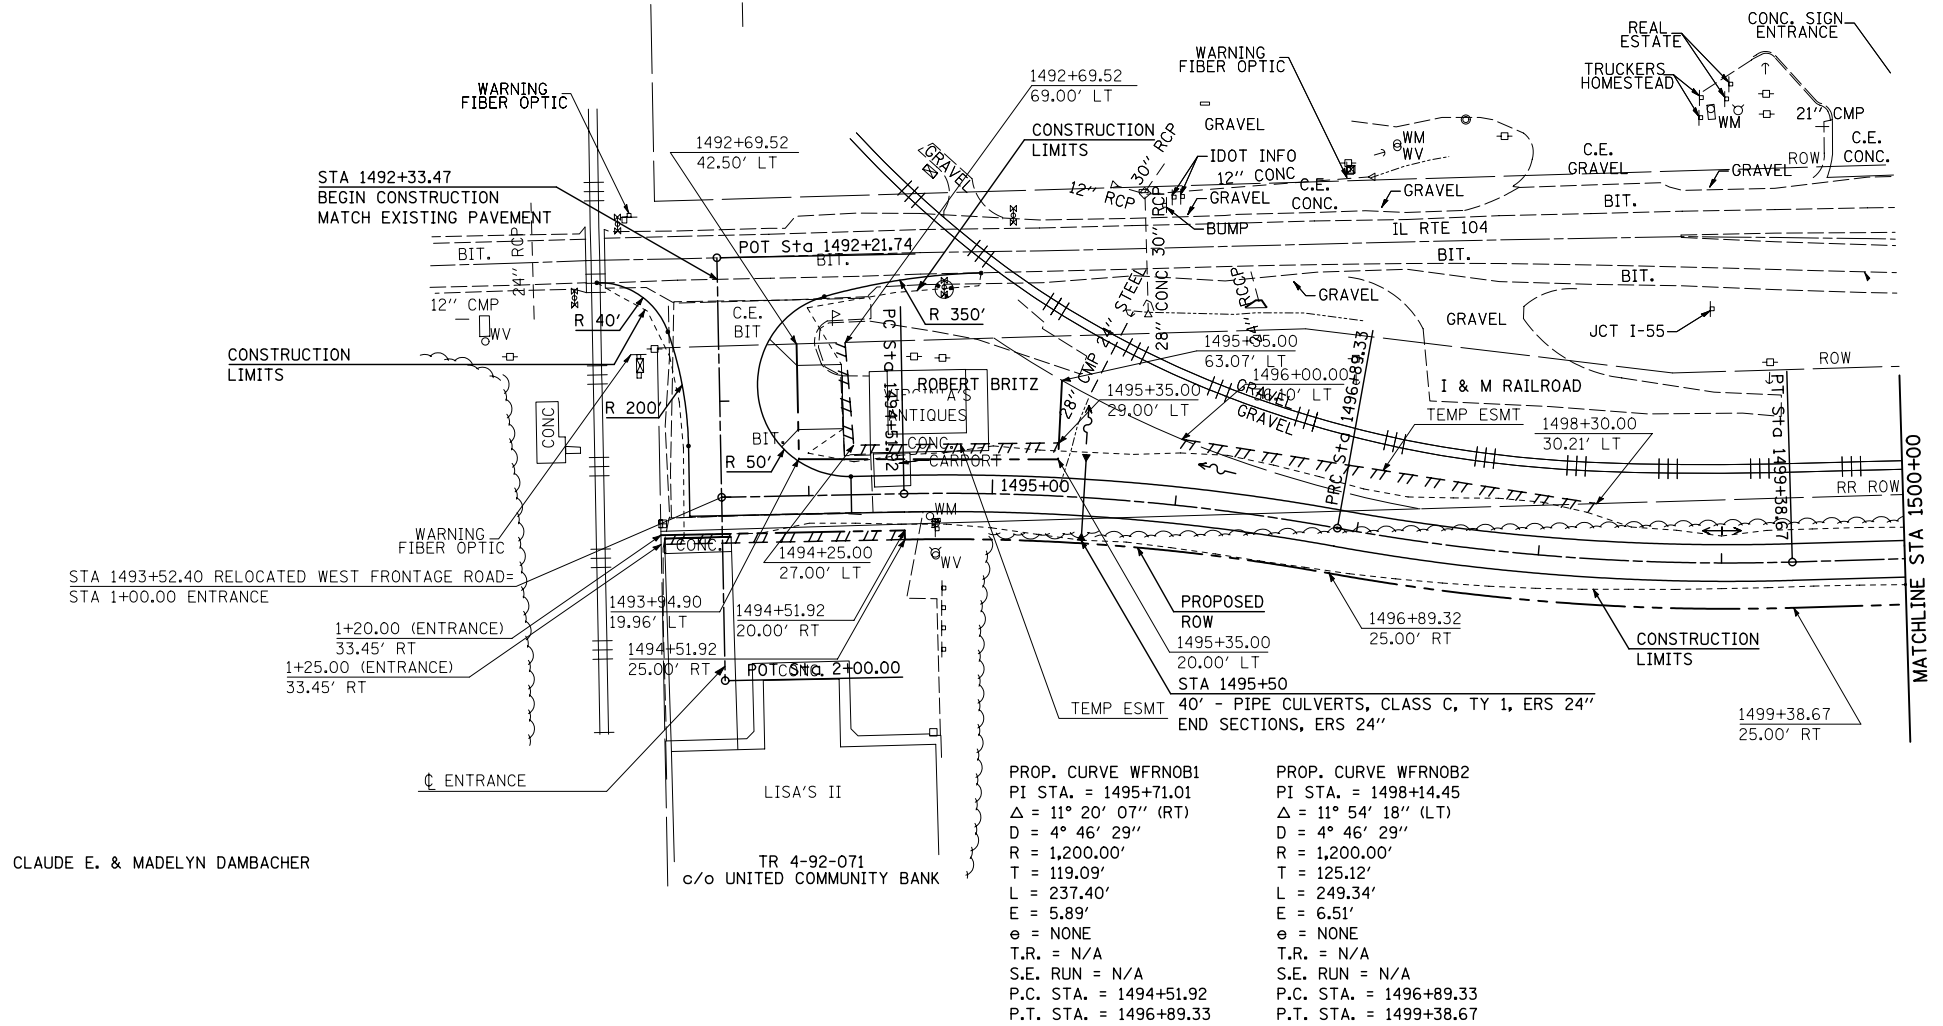


CLAUDE E. & MADELYN DAMBACHER

TR 4-92-071
c/o UNITED COMMUNITY BANK

```
PROP. CURVE WFRNOB1
PI STA. = 1495+71.01
Δ = 11° 20' 07" (RT)
D = 4° 46' 29"
R = 1,200.00'
T = 119.09'
L = 237.40'
E = 5.89'
e = NONE
T.R. = N/A
S.E. RUN = N/A
P.C. STA. = 1494+51.92
P.T. STA. = 1496+89.33
```

PROP. CURVE WFRNOB2
PI STA. = 1498+14.45
 $\Delta = 11^{\circ} 54' 18''$ (LT)
 $D = 4^{\circ} 46' 29''$
R = 1,200.00'
T = 125.12'
L = 249.34'
E = 6.51'
e = NONE
T.R. = N/A
S.E. RUN = N/A
P.C. STA. = 1496+89.33
P.T. STA. = 1499+38.67

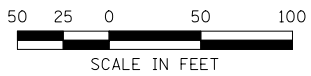[illegible]

ILLINOIS DEPARTMENT OF TRANSPORTATION

ALTERNATIVES 1B, 2B, 3B
PLAN STA 1492+21.74 TO STA 1500+00.00

SCALE: VERT. NONE
HORIZ. 1"=50
DATE 5/19/04

DRAWN BY BDS
CHECKED BY SRD


Plot Date: 7/26/2005
Plot Time: 151:37 PM
Plotted By: sdonahue
Pen Table: ldot.tbl
Filename: i:\0029\Work_Order_108\InExhibits\RELOCATED\FR\VALT.B.FRPL01.dgn

ALTERNATIVES 1B, 2B, 3B WEST FRONTAGE ROAD PLAN STA 1492+21.74 TO STA 1500+00.00

PLAN	SURVEYED	BY	DATE
NO.	PLOTTED		
	RT. OF WAY		
	CAD FILE NAME		

PROFILE	SURVEYED	BY	DATE
NO.	PLOTTED		
	RT. OF WAY		
	STRUCTURE		


Plot Date: 7/26/2005
Plot By: JES
Plot Title: West Frontage Road
Pen Table: Isot+tbl
Filename: I:\0029\Work\Order_10\11\Exhibits\RELOCATED\T.B.FP\PROL.dgn

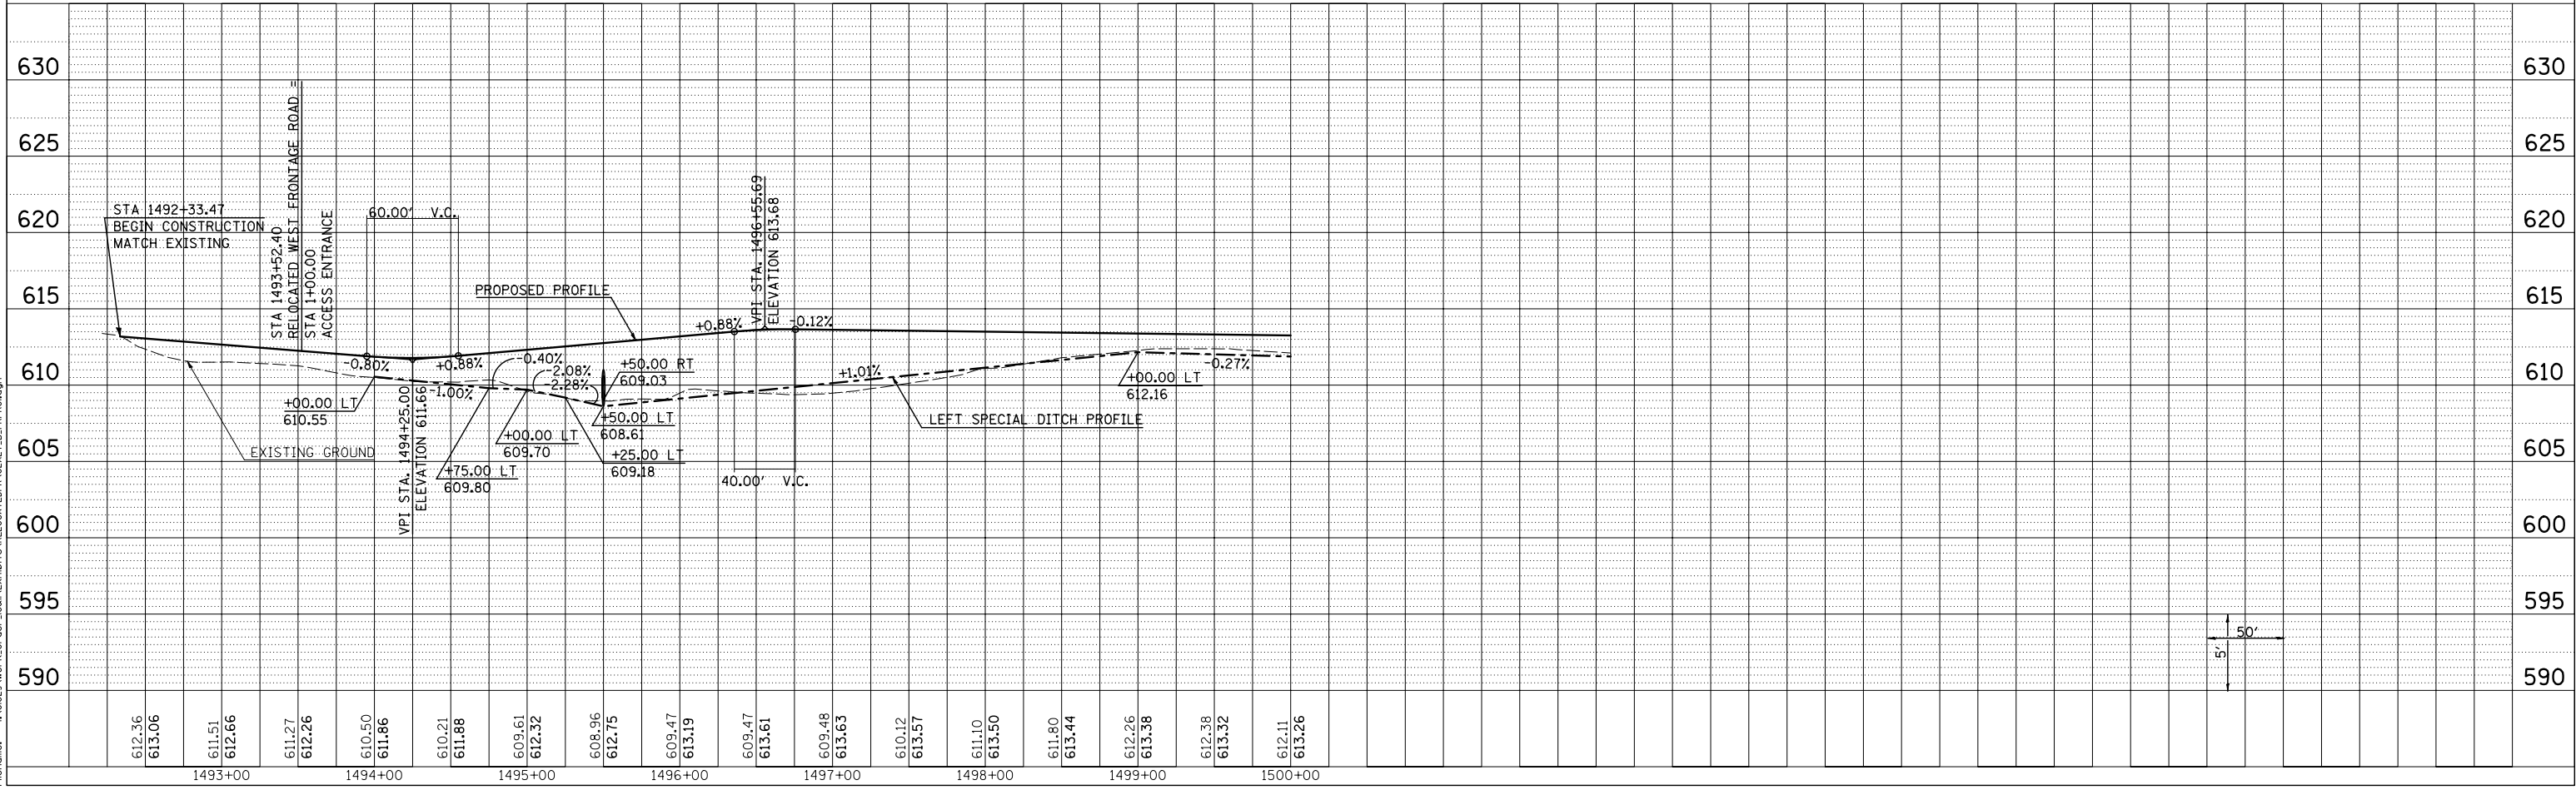

SEE PREVIOUS SHEET FOR PLAN

F.A.I RTE.	SECTION	COUNTY	TOTAL SHEETS	SHEET NO.
55	*	SANGAMON		
STA. 1492+21.74		TO STA.1500+00.00		
FED. ROAD DIST. NO.	ILLINOIS	FED. AID PROJECT		
*(84-5-2)B-2,B-3,ACB,R				


Plot Date: 7/26/2005
Plot Time: 1:52:26 PM
Plotted By: sdonahue
Pen Table: ldot.tbl
Filename: I:\0229\Work\Order\03\Exhibit\RELOC\CA\TEPR\03AL T.B.FPRL02.dgn

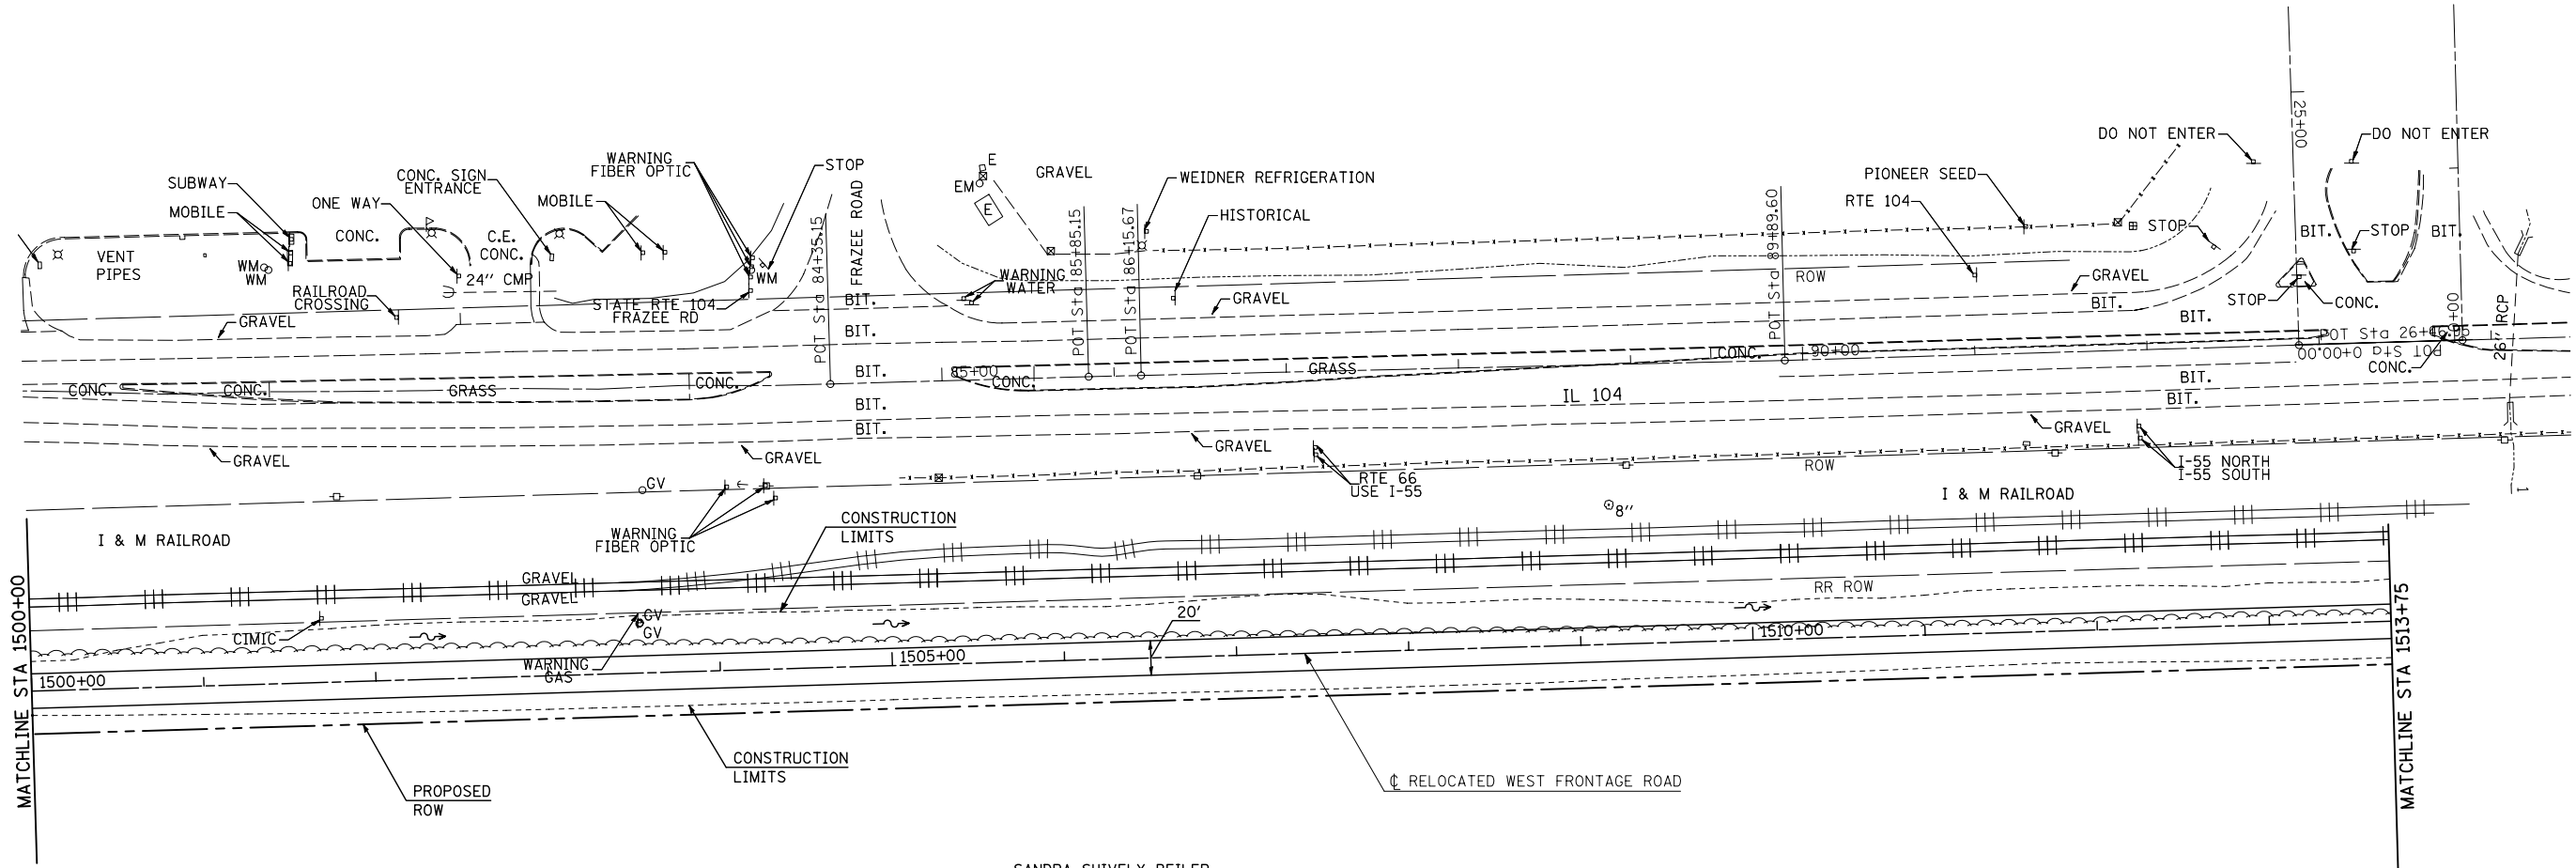

SANDRA SHIVELY BEILER,
ROBERTA FOLONIE SCHUETZ,
TIMOTHY STOUT, & JAMES SHIVELY
TR 53-1299-7
c/o BANK ONE FARM DEPARTMENT



F.A.I. RTE.	SECTION	COUNTY	TOTAL SHEETS	SHEET NO.
55	*	SANGAMON		
STA. 1500+00.00 TO STA.1513+75.00				
FED. ROAD DIST. NO.		ILLINOIS	FED. AID PROJECT	
* (84-5-2)B-2,B-3,ACB,R				

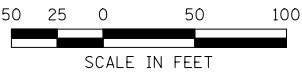

REVISIONS	
NAME	DATE

ILLINOIS DEPARTMENT OF TRANSPORTATION

ALTERNATIVES 1B, 2B, 3B

PLAN STA 1500+00.00 TO STA 1513+75.00

SCALE: VERT. NONE
HORIZ. 1"=50'
DATE 5/19/04


DRAWN BY BDS
CHECKED BY SRD

ALTERNATIVES 1B, 2B, 3B WEST FRONTAGE ROAD PLAN STA 1500+00.00 TO STA 1513+75.00

PLAN	SURVEYED	BY	DATE
NO.	PLotted		
	RT. OF WAY		
	CADD FILE NAME		

PROFILE	SURVEYED	BY	DATE
NOTE BOOK	PLotted		
NO.	RT. OF WAY		
	CADD FILE NAME		

Plot Date: 7/26/2005
Plot By: JSD
Plot Title: WEST FRONTAGE ROAD PROFILE STA 1500+00.00 TO STA 1513+75.00
Pen Table: idot.tbl
Filename: I:\0029\Work\Order_10\Exhibits\RELOCATE\FRONTAGE\T.B.FRPR02.dgn

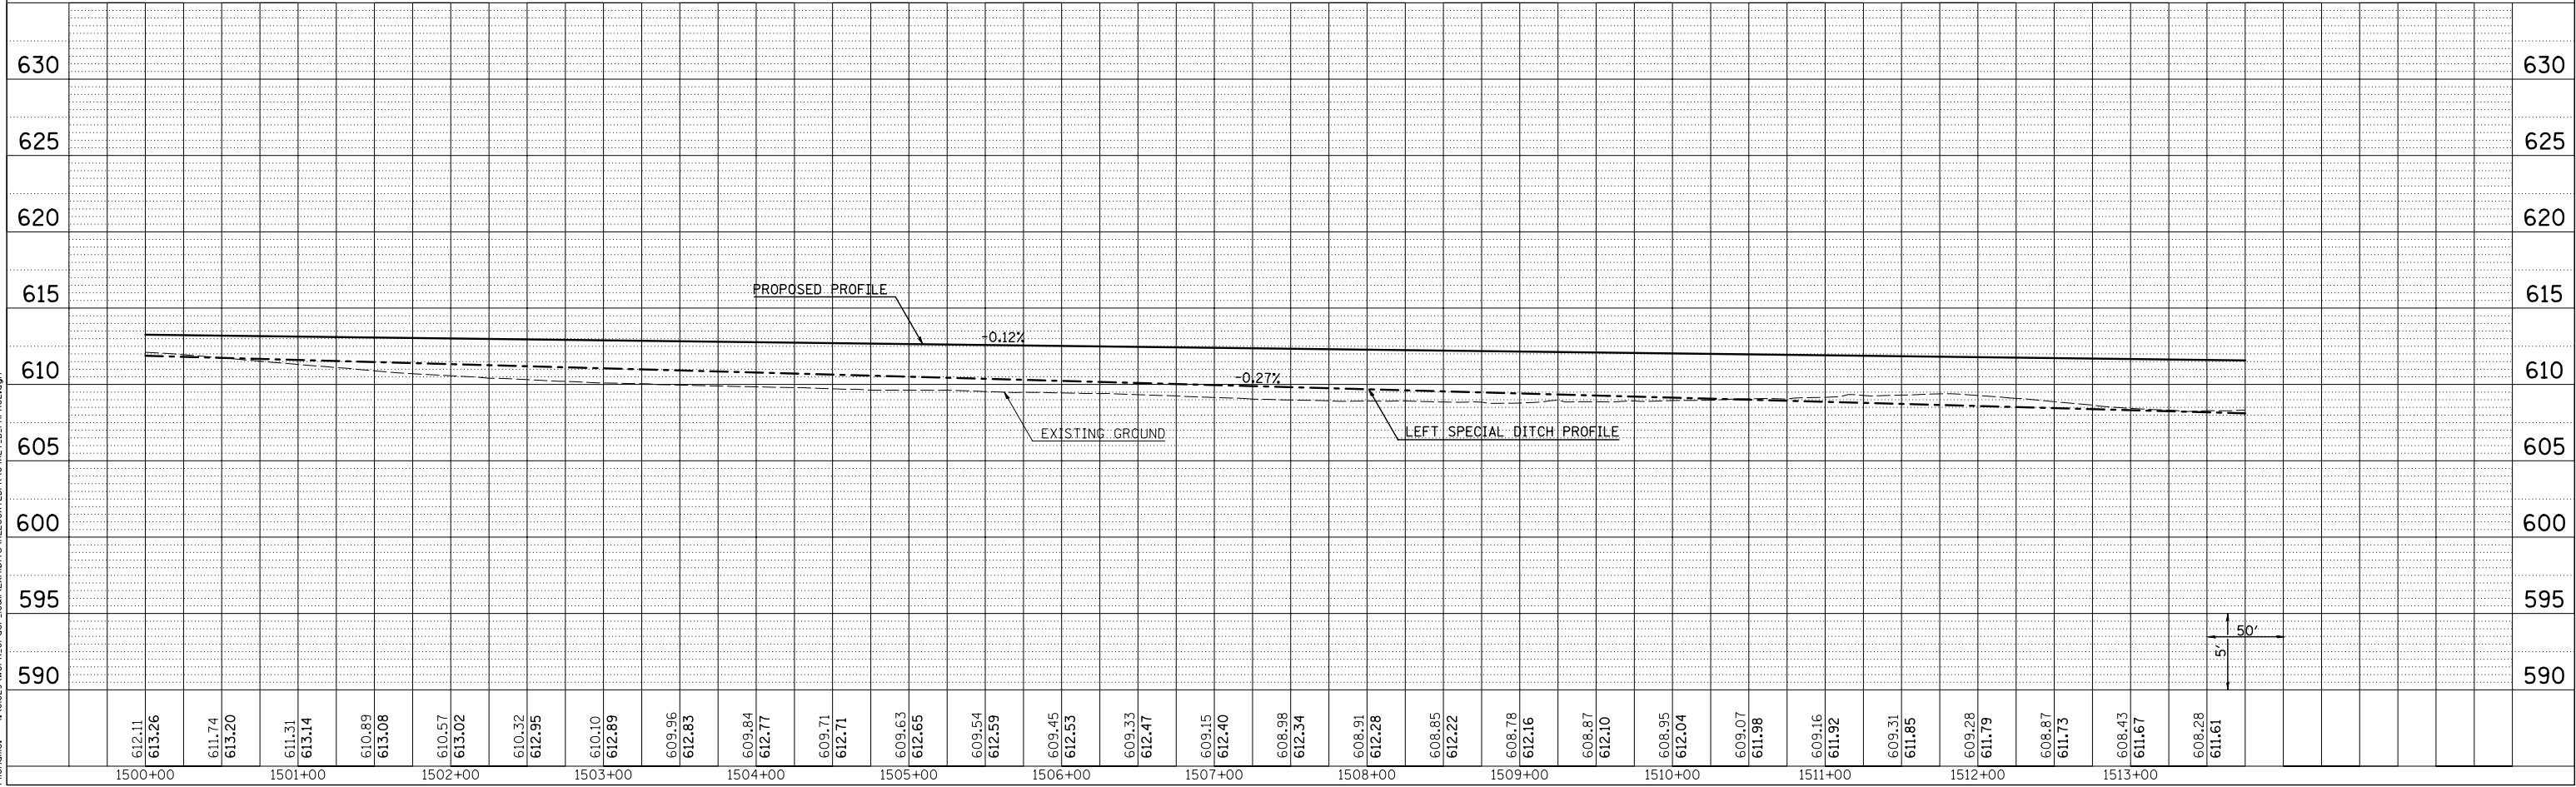


SEE PREVIOUS SHEET FOR PLAN

F.A.I RTE.	SECTION	COUNTY	TOTAL SHEETS	SHEET NO.
55	*	SANGAMON		
STA. 1500+00.00		TO STA.1513+75.00		
FED. ROAD DIST. NO.	ILLINOIS	FED. AID PROJECT		
*(84-5-2)B-2,B-3,ACB,R				

ALTERNATIVES 1B, 2B, 3B WEST FRONTAGE ROAD PROFILE STA 1500+00.00 TO STA 1513+75.00

Plot Date: 7/26/2005
Plot Time: 1:53:11 PM
Plotted By: sdonohue
Pen Table: ldot.tbl
Filename: I:\X0229\Work\Order_IDM\Exhibits\RELOCATED\TEPR\05AL T.B.FRPL03.dgn

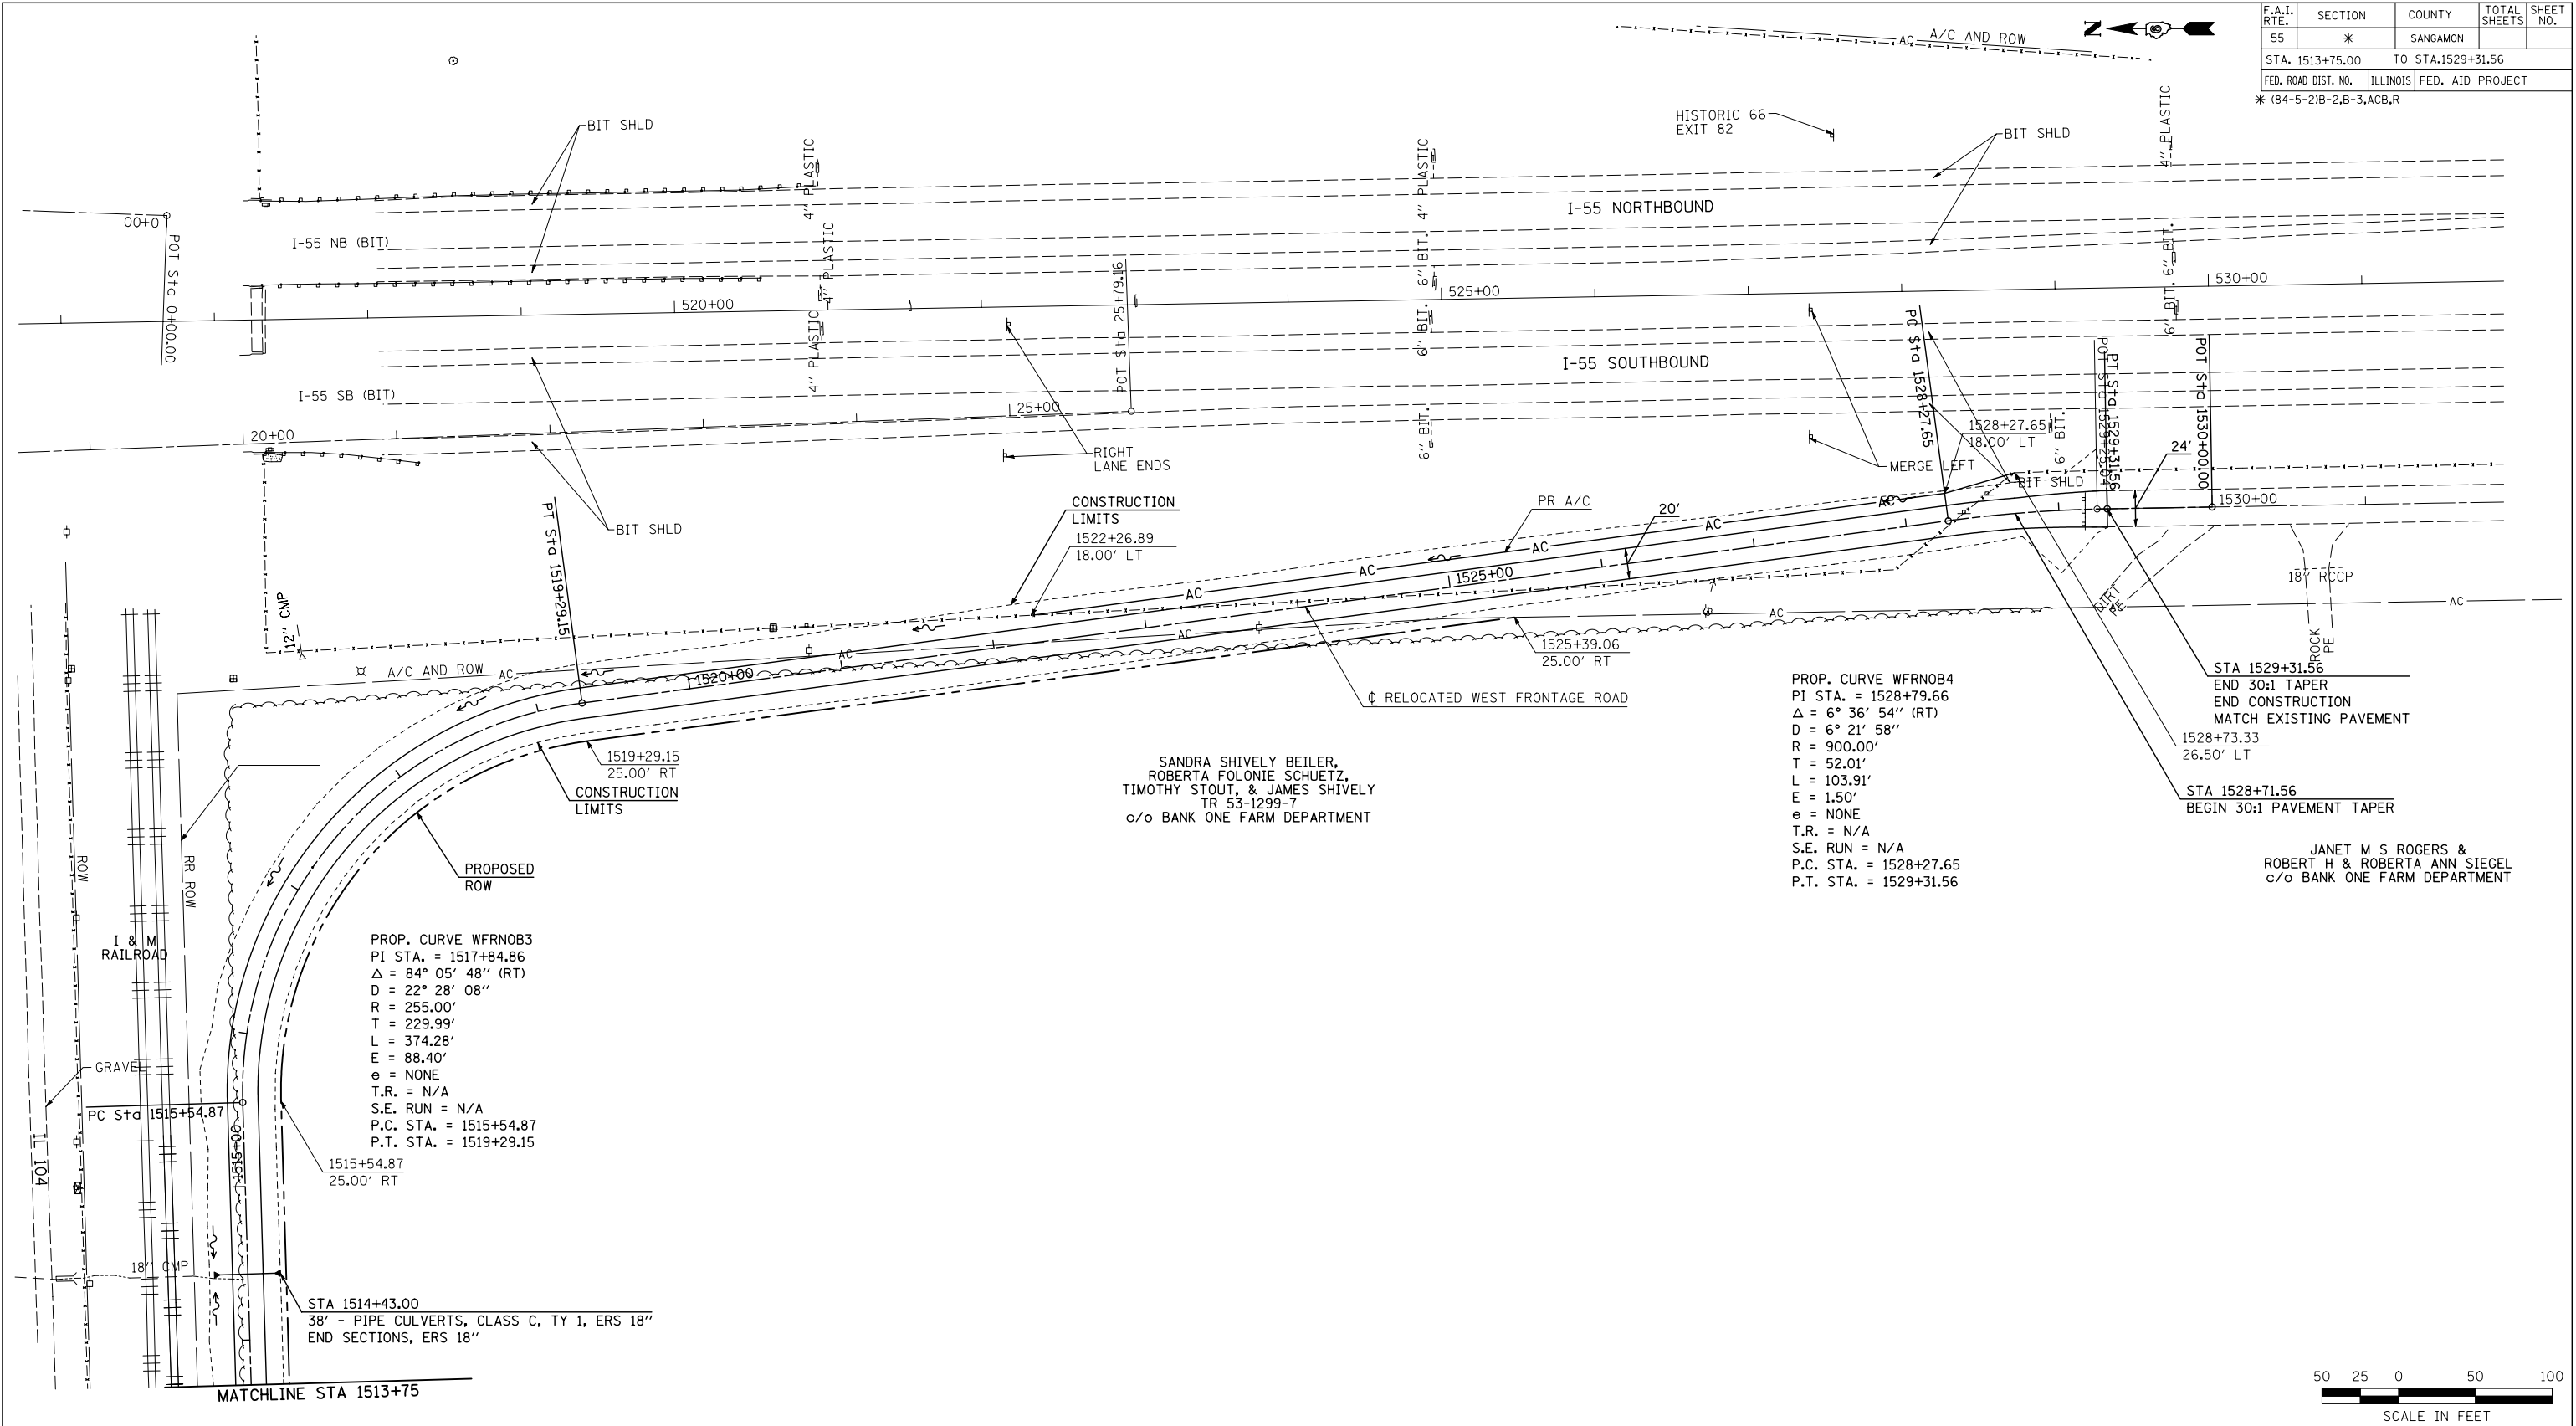

F.A.I. RTE.	SECTION	COUNTY	TOTAL SHEETS	SHEET NO.
55	*	SANGAMON		
STA. 1513+75.00		TO STA.1529+31.56		
FED. ROAD DIST. NO.		ILLINOIS	FED. AID PROJECT	
* (84-5-2)B-2,B-3,ACB,R				


REVISIONS		ILLINOIS DEPARTMENT OF TRANSPORTATION	
NAME	DATE		
		ALTERNATIVES 1B, 2B, 3B	
		PLAN STA 1513+75.00 TO STA 1529+31.56	
		SCALE: VERT. NONE	
		HORIZ. 1"=50'	
		DATE 5/19/04	
		DRAWN BY BDS	
		CHECKED BY SRD	

ALTERNATIVES 1B, 2B, 3B WEST FRONTAGE ROAD PLAN STA 1513+75.00 TO STA 1529+31.56

PLAN	SURVEYED	BY	DATE
NOTE BOOK	PLOTTED		
NO.	RT. OF WAY		
	CADD FILE NAME		

PROFILE	SURVEYED	BY	DATE
NOTE BOOK	PLOTTED		
NO.	STRUCTURE		
	NOTATYS		

Plot Date: 7/26/2005
Plot By: is350
Plot Title: West Frontage Road Profile
Pen Table: is350.tbl
Filename: is350.tbl

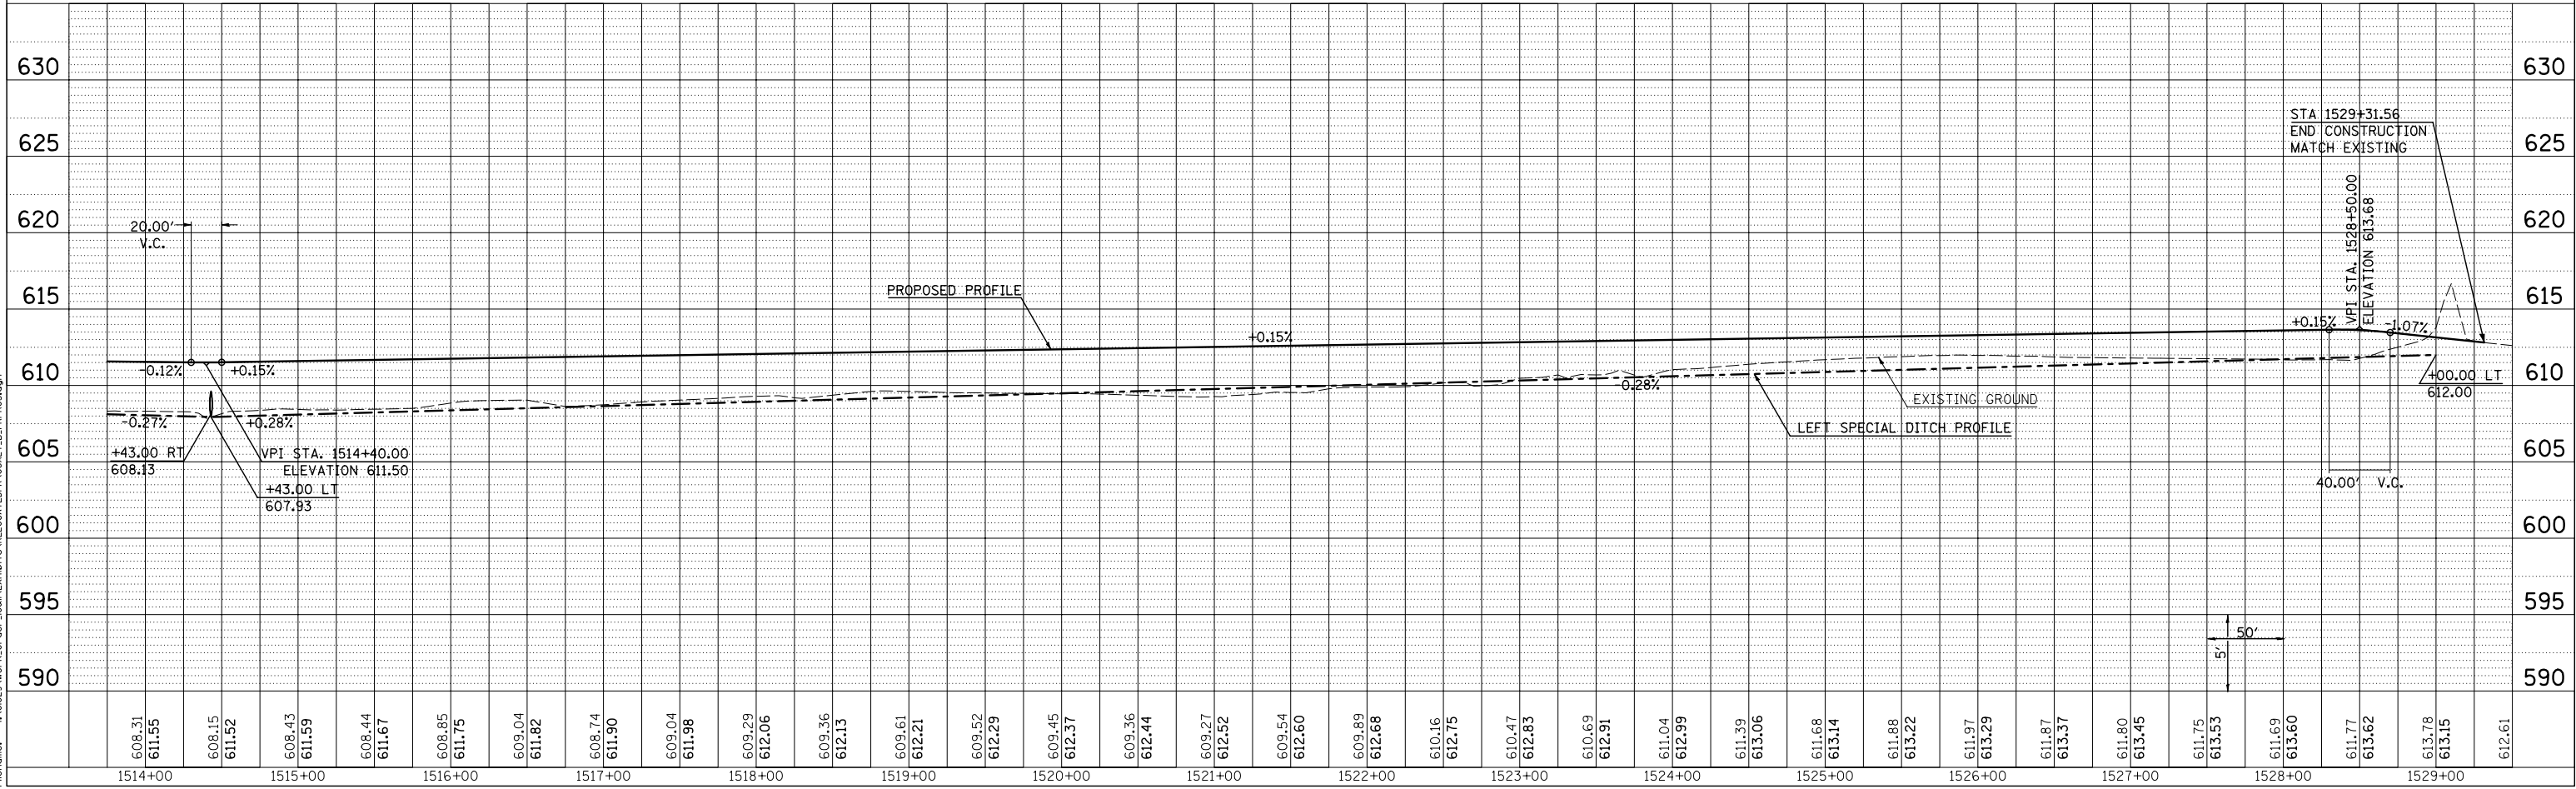

ALTERNATIVES 1B, 2B, 3B WEST FRONTAGE ROAD PROFILE STA 1513+ 75.00 TO STA 1529+ 31.56

F.A.I. RTE.	SECTION	COUNTY	TOTAL SHEETS	SHEET NO.
55	*	SANGAMON		
STA. 1513+75.00		TO STA.1529+31.56		
FED. ROAD DIST. NO.		ILLINOIS	FED. AID PROJECT	
*(84-5-2)B-2,B-3,ACB,R				

SEE PREVIOUS SHEET FOR PLAN